

10/4/2024 10:01:42 AM Autodesk Docs://WA_055839_I-5 & Hwy 20 FSU_ARC.rvt 10-LE-055839-A-301BNS-EXTERIOR ELEVATIONS - STUCCO

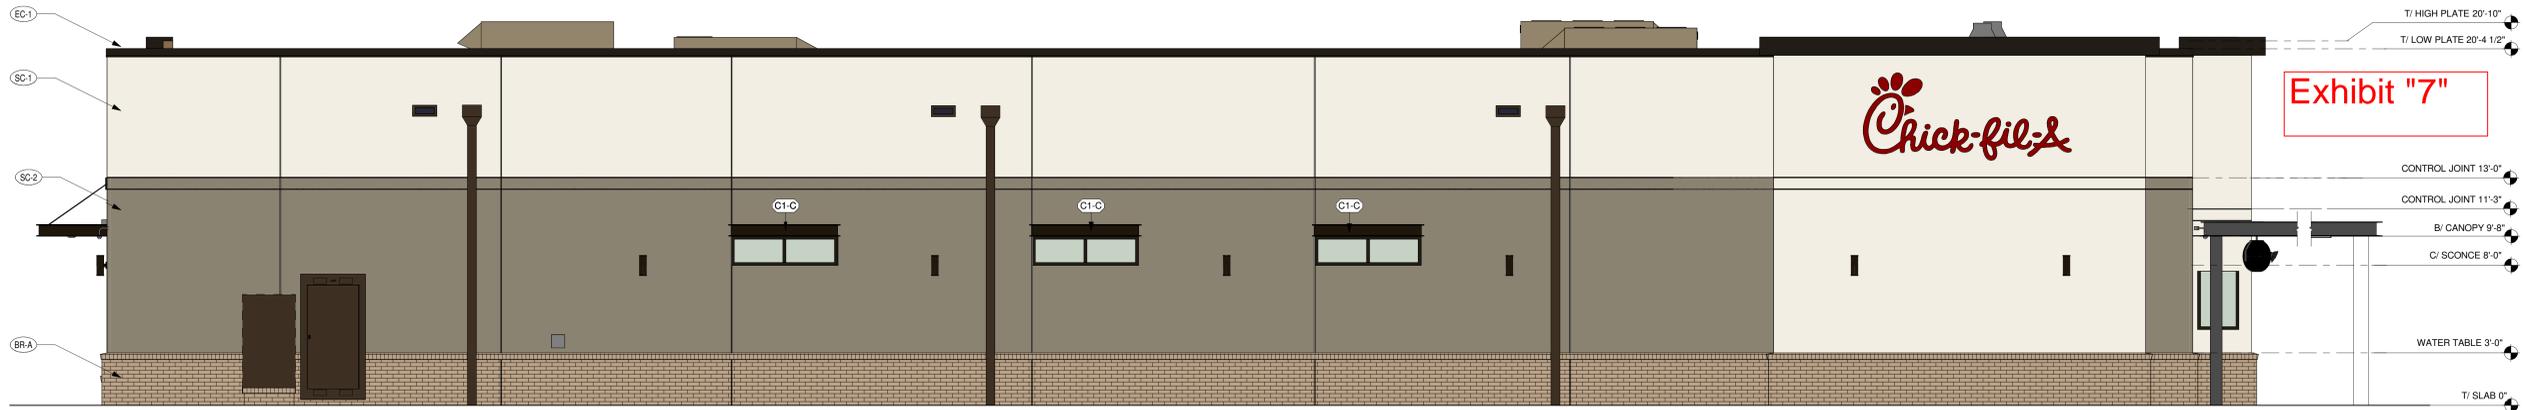


Exhibit "7"


D4 EXTERIOR ELEVATION
1/4" = 1'-0"




C4 EXTERIOR ELEVATION
1/4" = 1'-0"



B4 EXTERIOR ELEVATION
1/4" = 1'-0"

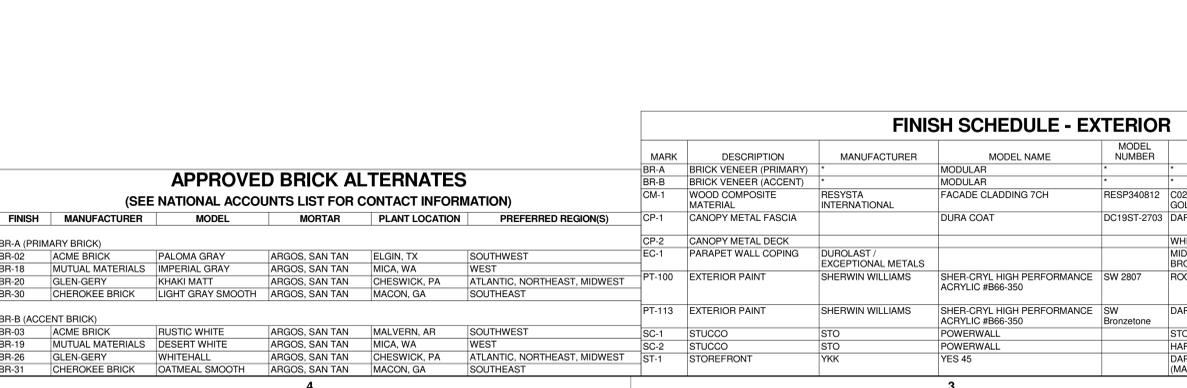

B2 EXTERIOR ELEVATION
1/4" = 1'-0"

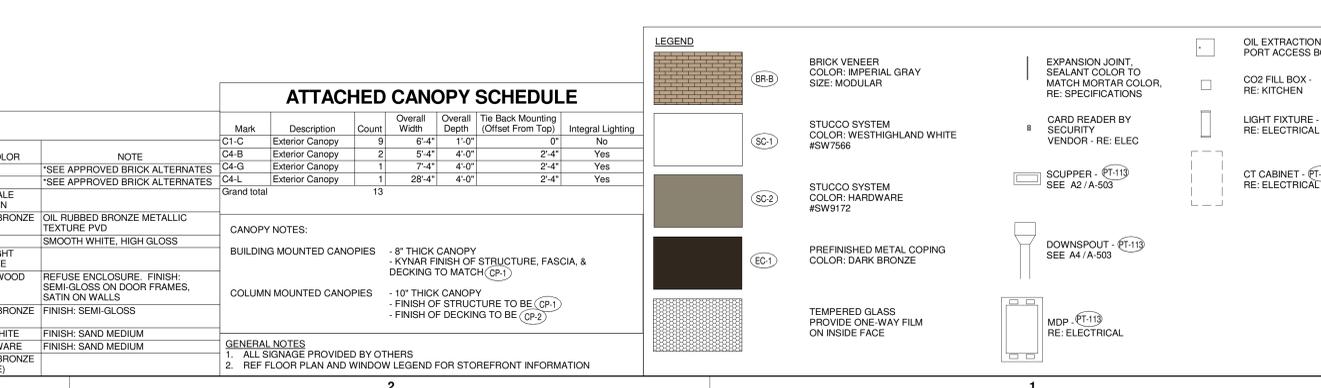

APPROVED BRICK ALTERNATES
(SEE NATIONAL ACCOUNTS LIST FOR CONTACT INFORMATION)

FINISH	MANUFACTURER	MODEL	MORTAR	PLANT LOCATION	PREFERRED REGION(S)
BR-A (PRIMARY BRICK)					
BR-02	ACME BRICK	PALOMA GRAY	ARGOS, SAN TAN	ELGIN, TX	SOUTHWEST
BR-18	MUTUAL MATERIALS	IMPERIAL GRAY	ARGOS, SAN TAN	MICA, WA	WEST
BR-20	GLEN GERY	KHAKI MATT	ARGOS, SAN TAN	CHESWICK, PA	ATLANTIC, NORTHEAST, MIDWEST
BR-30	CHEROKEE BRICK	LIGHT GRAY SMOOTH	ARGOS, SAN TAN	MACON, GA	SOUTHEAST
BR-B (ACCENT BRICK)					
BR-03	ACME BRICK	RUSTIC WHITE	ARGOS, SAN TAN	MALVERN, AR	SOUTHWEST
BR-19	MUTUAL MATERIALS	DESERT WHITE	ARGOS, SAN TAN	MICA, WA	WEST
BR-26	GLEN GERY	WHITEHALL	ARGOS, SAN TAN	CHESWICK, PA	ATLANTIC, NORTHEAST, MIDWEST
BR-31	CHEROKEE BRICK	OATMEAL SMOOTH	ARGOS, SAN TAN	MACON, GA	SOUTHEAST

FINISH SCHEDULE - EXTERIOR

MARK	DESCRIPTION	MANUFACTURER	MODEL NAME	MODEL NUMBER	COLOR	NOTE
BR-A	BRICK VENEER (PRIMARY)	MODULAR	MODULAR			*SEE APPROVED BRICK ALTERNATES
BR-B	BRICK VENEER (ACCENT)	MODULAR	MODULAR			*SEE APPROVED BRICK ALTERNATES
GM-1	WOOD COMPOSITE MATERIAL	RESYSTA INTERNATIONAL	FAÇADE GLADDING 7CH	RESP340812	CO2, PALE GOLDEN	*SEE APPROVED BRICK ALTERNATES
CP-1	CANOPY METAL FASCIA	DURA COAT		DC196T-2703	DARK BRONZE	OIL RUBBED BRONZE METALLIC TEXTURE PVD
CP-2	CANOPY METAL DECK				WHITE	SMOOTH WHITE, HIGH GLOSS
EC-1	PARAPET WALL COPING	DUROLAST / EXCEPTIONAL METALS			MIDNIGHT BRONZE	
PT-100	EXTERIOR PAINT	SHERWIN WILLIAMS	SHER-CRYL HIGH PERFORMANCE ACRYLIC #666-350	SW 2807	ROCKWOOD	SEMI-GLOSS ON DOOR FRAMES, SATIN ON WALLS
PT-113	EXTERIOR PAINT	SHERWIN WILLIAMS	SHER-CRYL HIGH PERFORMANCE ACRYLIC #666-350	SW Bronzetone	DARK BRONZE	FINISH: SEMI-GLOSS
SC-1	STUCCO	STO	POWERWALL		STO WHITE	FINISH: SAND MEDIUM
SC-2	STUCCO	STO	POWERWALL		HARDWARE	FINISH: SAND MEDIUM
ST-1	STOREFRONT	YKK	YES 45		DARK BRONZE (MATT)	

ATTACHED CANOPY SCHEDULE

Mark	Description	Count	Overall Width	Overall Depth	Tie Back Mounting (Offset From Top)	Integral Lighting
C1-C	Exterior Canopy	9	6'-4"	1'-0"	0"	No
C4-B	Exterior Canopy	2	5'-4"	4'-0"	2'-4"	Yes
C4-G	Exterior Canopy	1	7'-4"	4'-0"	2'-4"	Yes
C4-L	Exterior Canopy	1	26'-4"	4'-0"	2'-4"	Yes
Grand total		13				

CANOPY NOTES:
BUILDING MOUNTED CANOPIES - 8" THICK CANOPY KYNAR FINISH OF STRUCTURE, FASCIA, & DECKING TO MATCH (CP-1)
COLUMN MOUNTED CANOPIES - 10" THICK CANOPY - FINISH OF STRUCTURE TO BE (CP-1) - FINISH OF DECKING TO BE (CP-2)

GENERAL NOTES:
1. ALL SIGNAGE PROVIDED BY OTHERS
2. REF FLOOR PLAN AND WINDOW LEGEND FOR STOREFRONT INFORMATION

LEGEND

- (BR-B) BRICK VENEER COLOR: IMPERIAL GRAY SIZE: MODULAR
- (SC-1) STUCCO SYSTEM COLOR: WESTHIGHLAND WHITE #SW566
- (SC-2) STUCCO SYSTEM COLOR: HARDWARE #SW9172
- (EC-1) PREFINISHED METAL COPING COLOR: DARK BRONZE
- TEMPERED GLASS PROVIDE ONE-WAY FILM ON INSIDE FACE
- EXPANSION JOINT. SEALANT COLOR TO MATCH MORTAR COLOR. RE: SPECIFICATIONS
- CARD READER BY SECURITY VENDOR - RE: ELEC
- SCUPPER - (PT-113) SEE A2 / A-503
- DOWNSPOUT - (PT-113) SEE A4 / A-503
- MDP - (PT-113) RE: ELECTRICAL
- OIL EXTRACTION PORT ACCESS BOX
- CO2 FILL BOX - RE: KITCHEN
- LIGHT FIXTURE - RE: ELECTRICAL
- CT CABINET - (PT-113) RE: ELECTRICAL

Chick-fil-A
5200 Buffington Road
Atlanta, Georgia
30349-2998

WARE MALCOMB
ARCHITECTURE PLANNING INTERIORS
CIVIL ENGINEERING BRIDGING BUILDING MEASUREMENT
3015 112th Ave NE, Suite #205
Bellevue, Washington, 98004
P 425.670.6706

CHICK-FIL-A
I-5 & HWY 20 FSU
680 HWY 20 & 808 NEVITT RD.
BURLINGTON, WA 98233

FSR#05839
BUILDING TYPE / SIZE: P14 LE BN
RELEASE: 24.08
PRINTED FOR: ENTITLEMENTS
REVISION SCHEDULE
NO. DATE DESCRIPTION

CONSULTANT PROJECT # SEA24-0010-00
DATE: 10/07/2024
DRAWN BY: ME
ME information contained on this drawing and all digital files produced for above named project may not be reproduced in any manner without explicit written or verbal consent from authorized project representatives.
EXTERIOR ELEVATIONS - STUCCO
SHEET NUMBER
A-301BNS