

Exhibit "7"



211 GATEWAY RD W
SUITE 208
NAPA, CA 94558
PROJECT CONTACT: CHET RUST
PHONE: 707.674.5670
EMAIL: CRUST@PMDESIGN.COM
JEFF LEIDERMAN, ARCHITECT
PM DESIGN GROUP, INC.

SEAL:

CONSULTANT:




RAISING CANE'S
RESTAURANT NO.: #C1344
1075 S Burlington Blvd
Burlington, WA

REV	DATE	DESCRIPTION
07/02/25		ENTITLEMENT SUBMITTAL
xx	xx	


DRAWN BY: X
CHECKED BY: XX
ARCH. PROJECT NO.: RAC24062.0
SHEET NAME: TRASH ENCLOSURE PLAN & DETAILS
SHEET NUMBER:

A0.30


ENTITLEMENT SUBMITTAL: 07/02/25

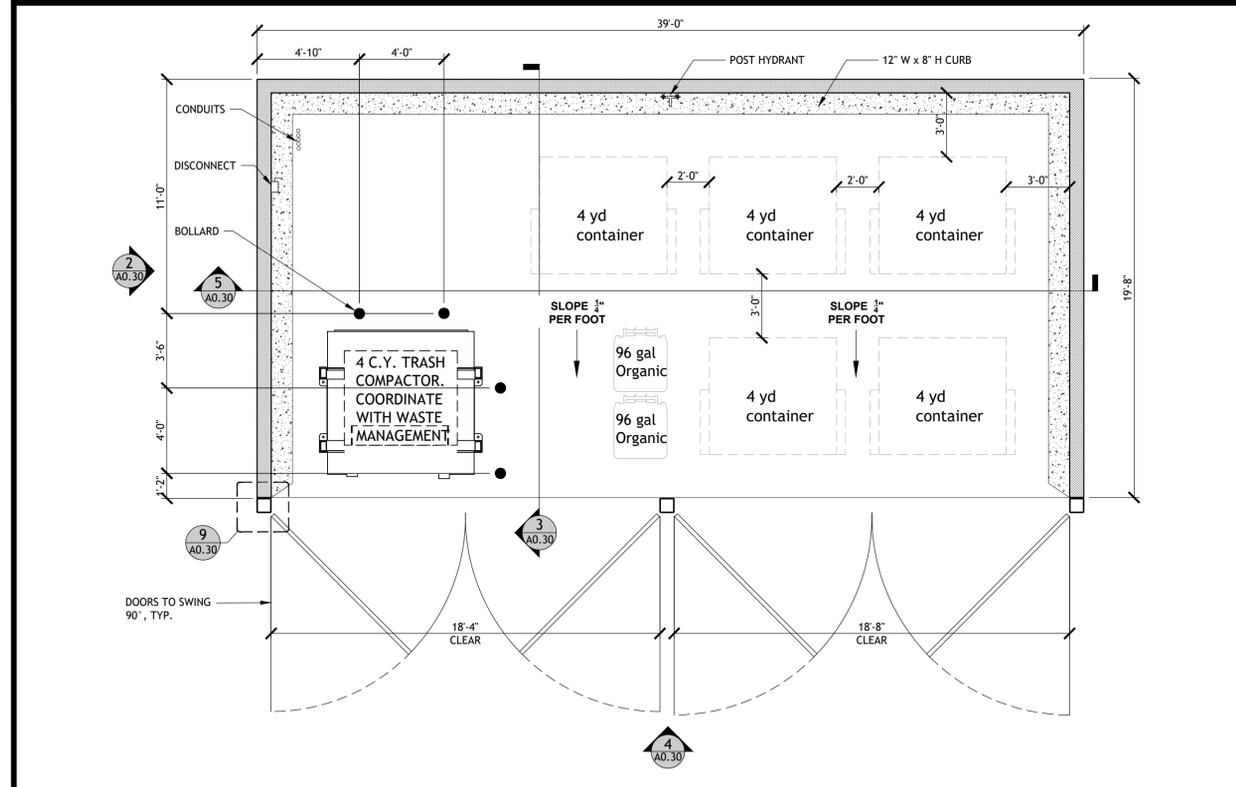


TRASH ENCLOSURE PLAN 1/4" = 1'-0" 1

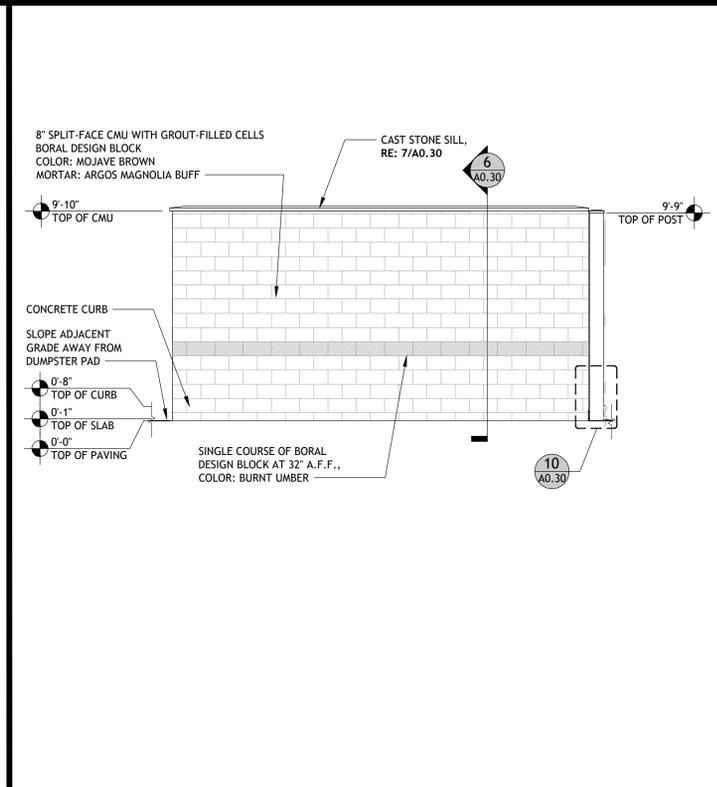


ENCLOSURE SIDE ELEVATION 1/4" = 1'-0" 2

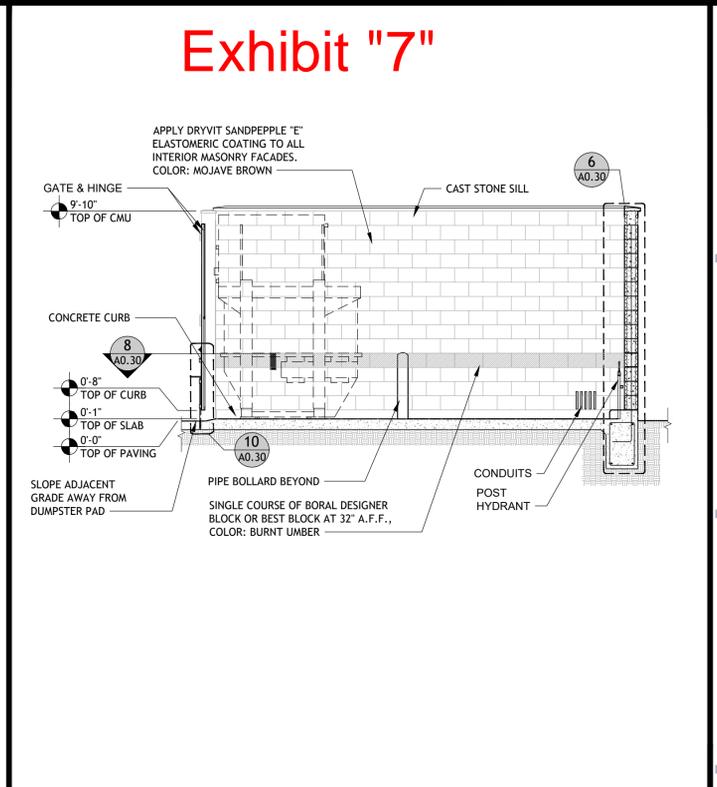


ENCLOSURE ELEVATION / SECTION 1/4" = 1'-0" 3

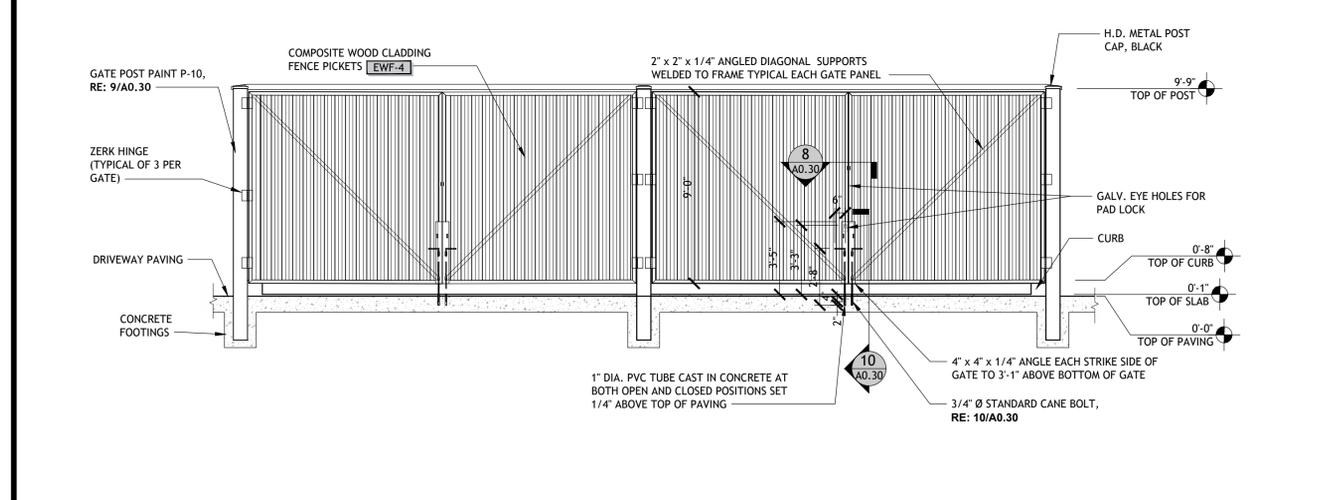


ENCLOSURE GATE ELEVATION 1/4" = 1'-0" 4

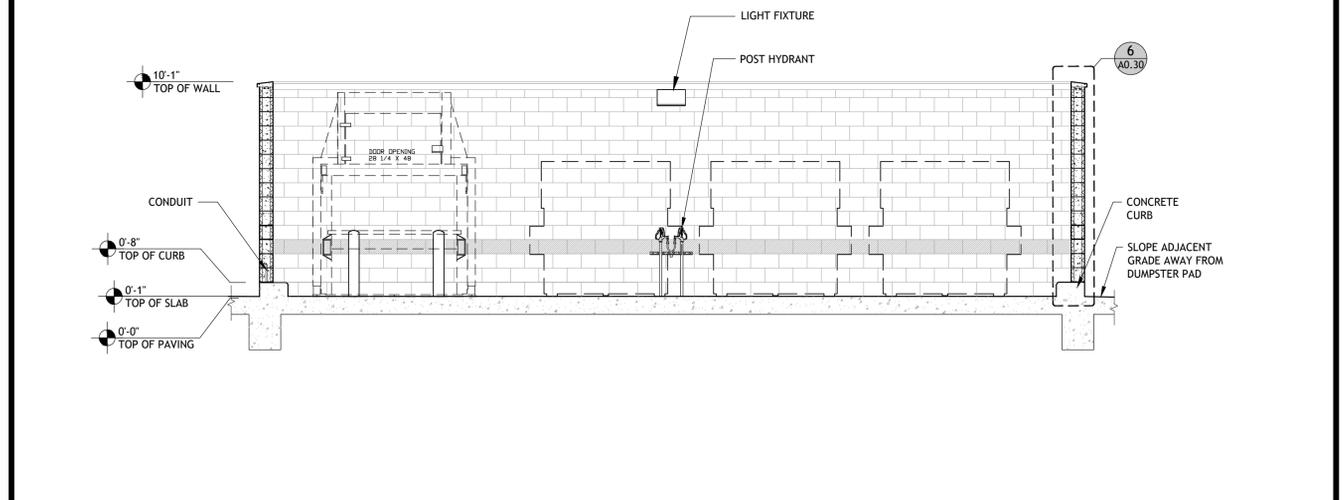


ENCLOSURE ELEVATION / SECTION 1/4" = 1'-0" 5

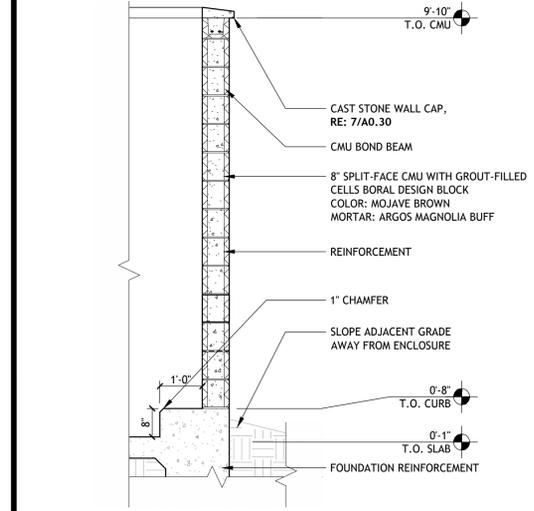


ENCLOSURE SECTION 1/2" = 1'-0" 6

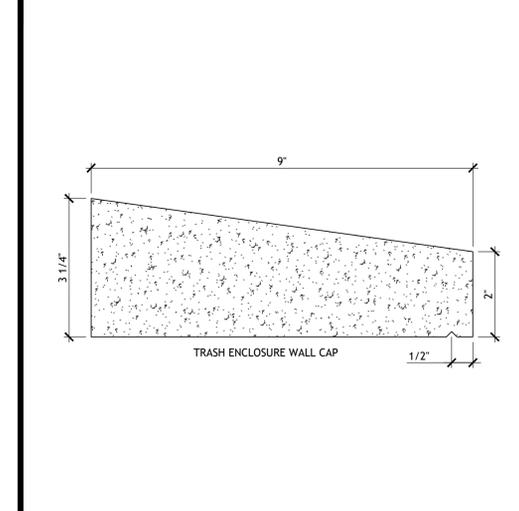


TRIM AND CAP DETAIL 1 1/2" = 1'-0" 7

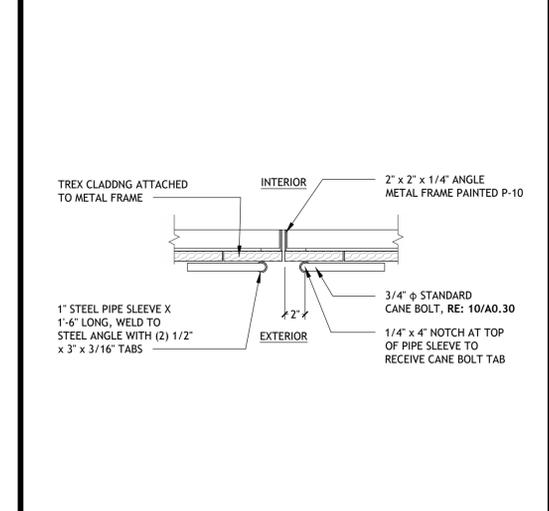


GATE PLAN DETAIL 1 1/2" = 1'-0" 8

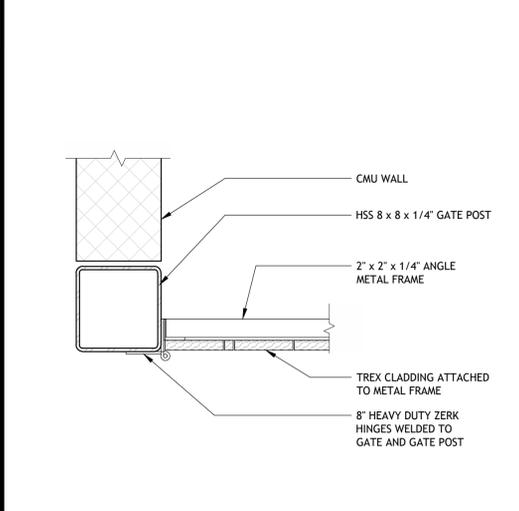


GATE HINGE DETAIL 1 1/2" = 1'-0" 9

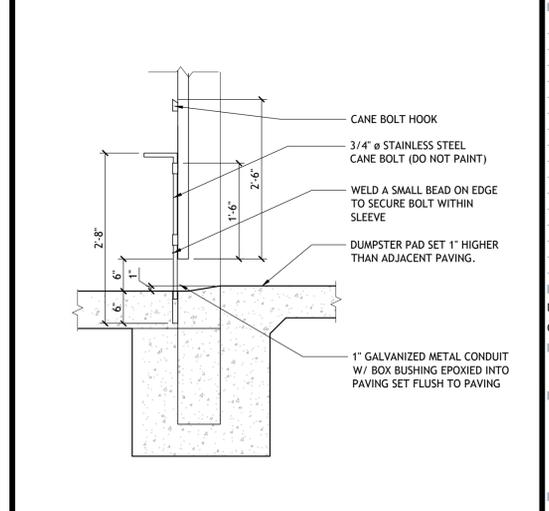


GATE THRESHOLD DETL. 3/4" = 1'-0" 10

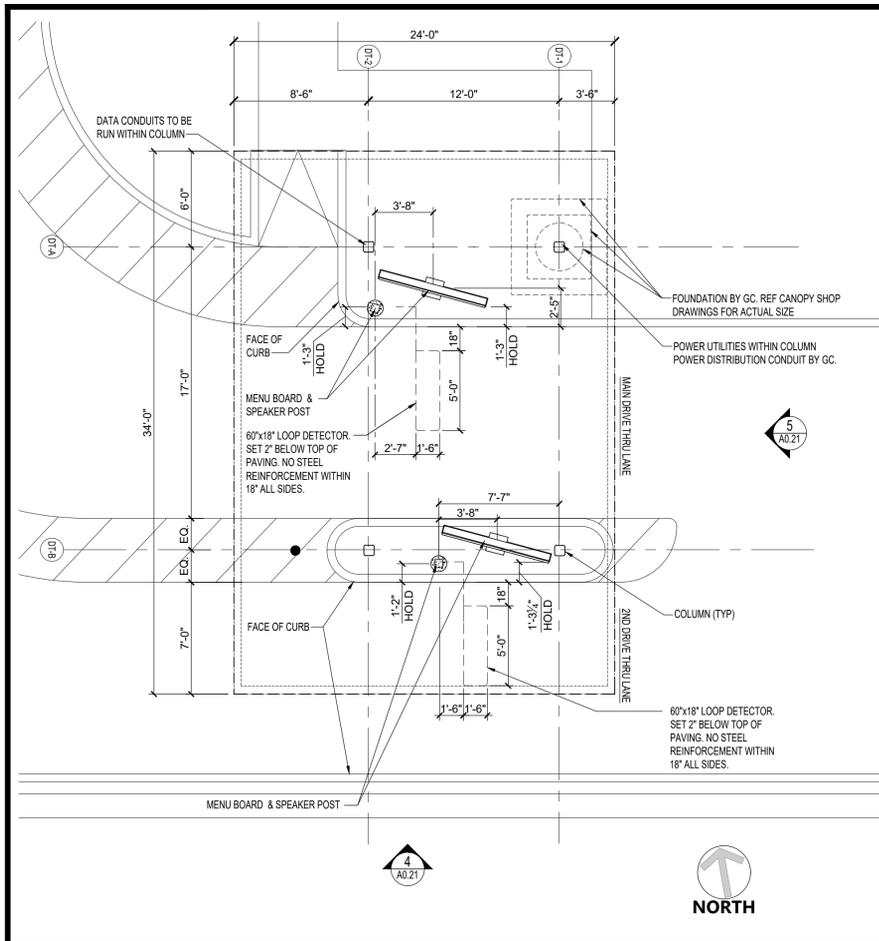


DRIVE-THRU CANOPY PLAN 3/16" = 1'-0" 1

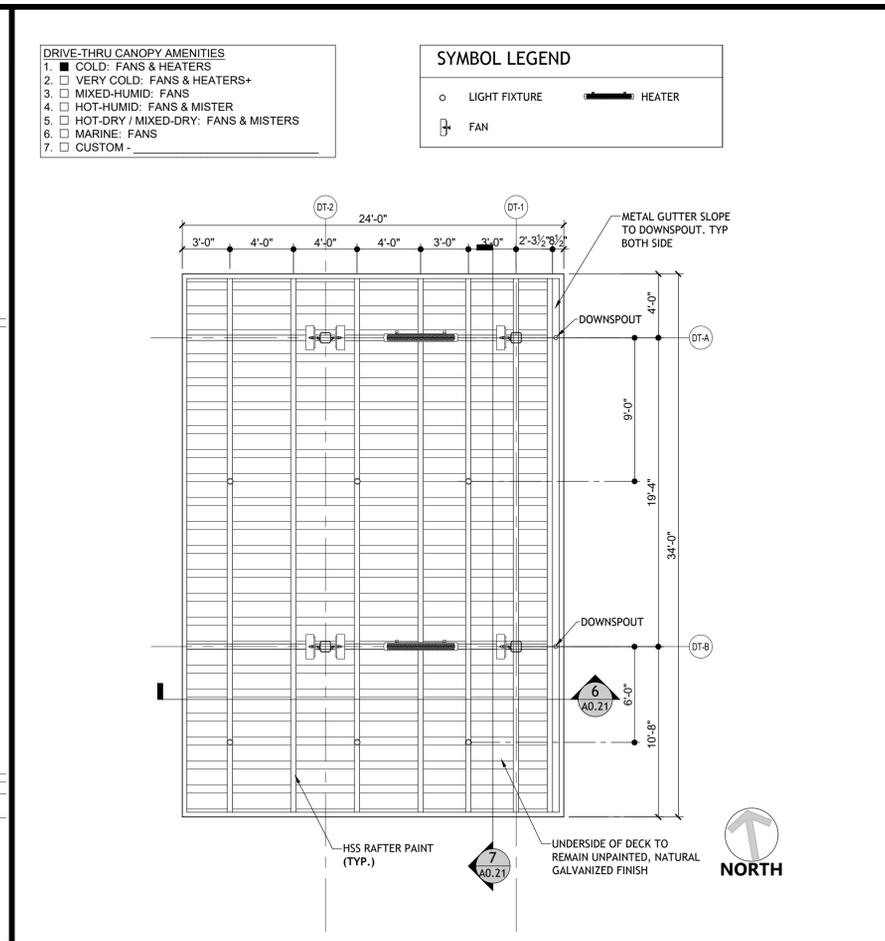


REFLECTED CLG. PLAN 3/16" = 1'-0" 2

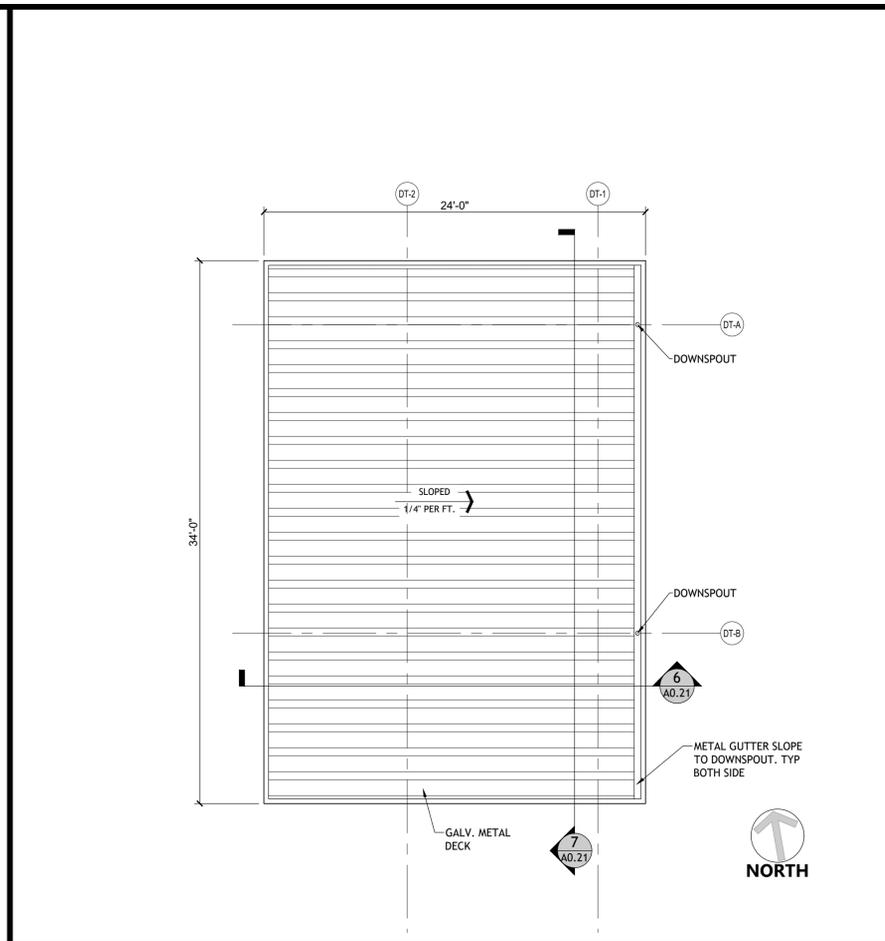


DRIVE-THRU CANOPY ROOF PLAN 3/16" = 1'-0" 3

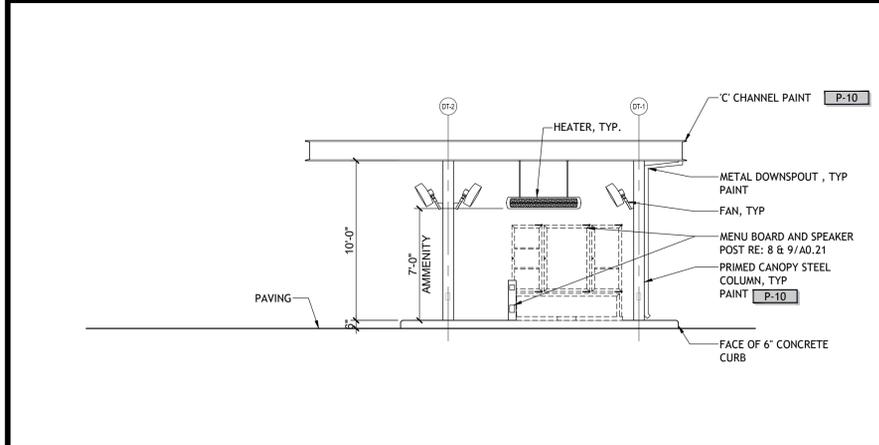


DRIVE-THRU FRONT ELEVATION 3/16" = 1'-0" 4

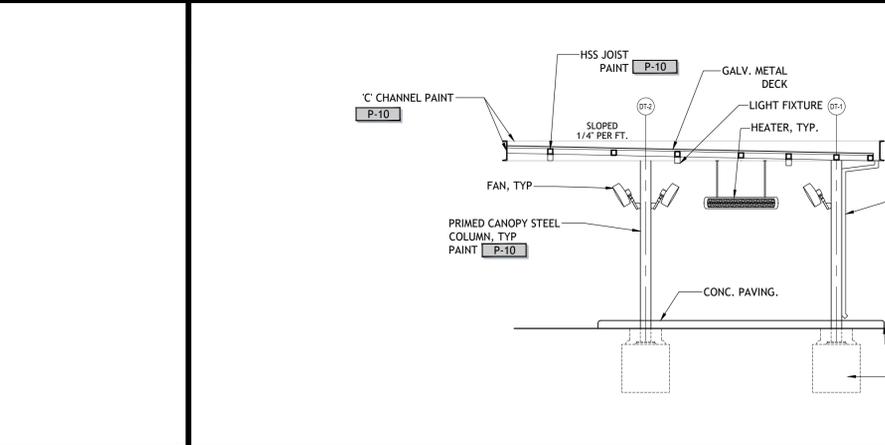


DRIVE-THRU FRONT SECTION 3/16" = 1'-0" 5

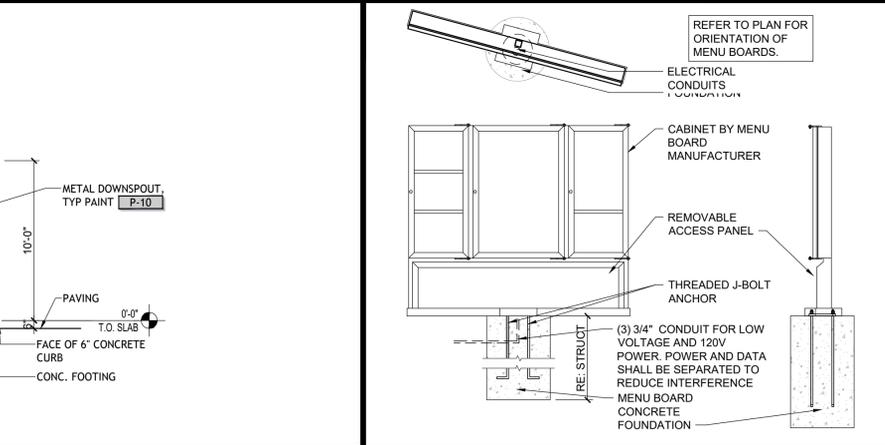


MENU BOARD DETAIL 3/8" = 1'-0" 8

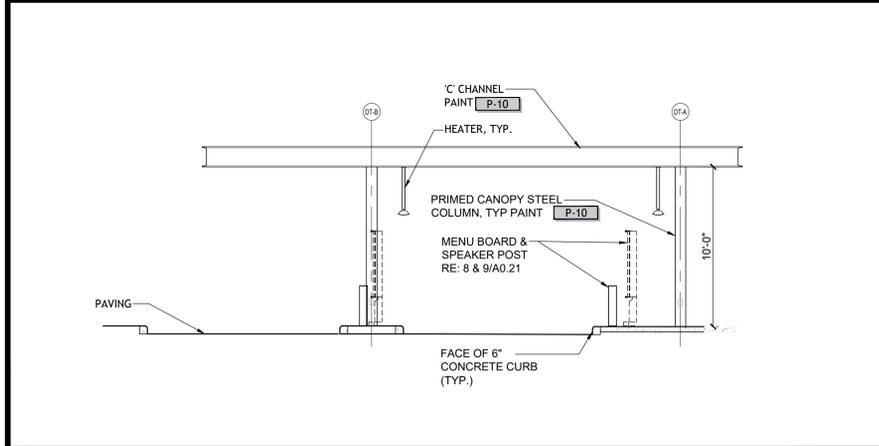

DRIVE-THRU SIDE ELEVATION 3/16" = 1'-0" 6

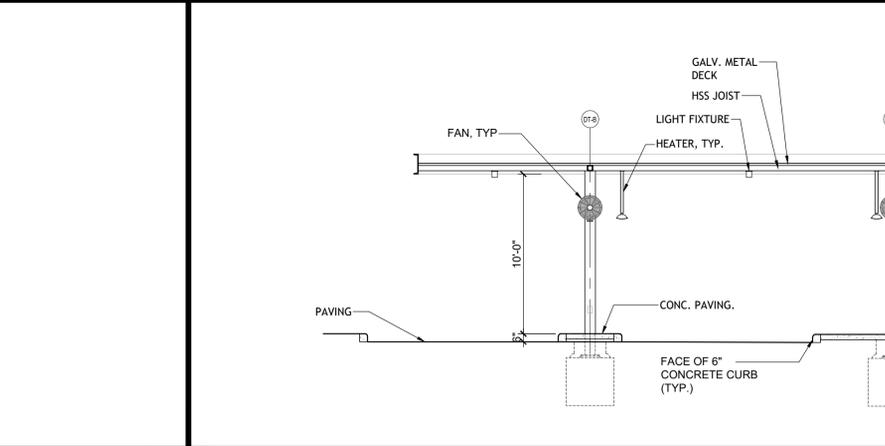

DRIVE-THRU SIDE SECTION 3/16" = 1'-0" 7

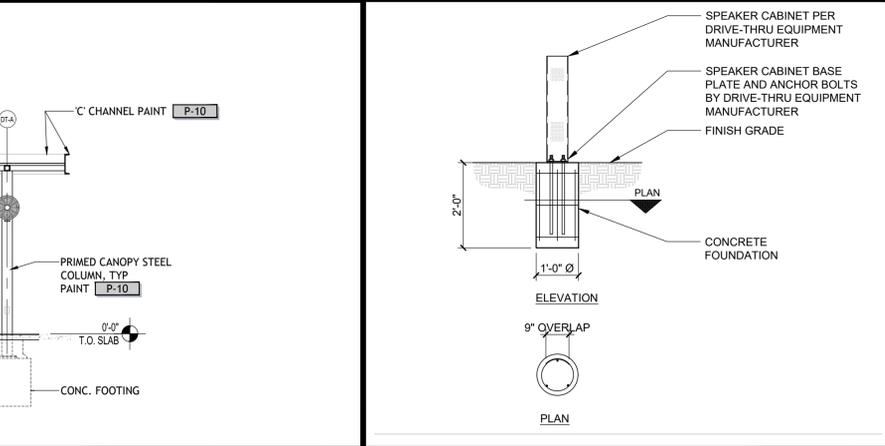

DT SPEAKER CABINET 1/2" = 1'-0" 9



211 GATEWAY RD W
SUITE 208
NAPA, CA 94558
PROJECT CONTACT: CHET RUST
PHONE: 707.474.5670
EMAIL: CRUST@PMDGNC.COM
JEFF LEIDERMAN, ARCHITECT
PMD DESIGN GROUP, INC.

SEAL:

CONSULTANT:



RAISING CANE'S
RESTAURANT NO.: #C1344
1075 S Burlington Blvd
Burlington, WA

PROTOTYPE PG-AV
SCHEME A
VERSION 2024-1.0

REV	DATE	DESCRIPTION
07/02/25	xx	ENTITLEMENT SUBMITTAL
xx	xx	

DRAWN BY: _____ RT
CHECKED BY: _____ CR

ARCH. PROJECT NO.: **RAC24062.0**

SHEET NAME: **DRIVE-THRU CANOPY PLANS**

SHEET NUMBER: **A0.40**

ENTITLEMENT SUBMITTAL: 07/02/25




RAISING CANE'S
RESTAURANT NO.: #C1344
1075 S Burlington Blvd
Burlington, WA

REV	DATE	DESCRIPTION
07/02/25		ENTITLEMENT SUBMITTAL
xx	xx	


DRAWN BY: TW
CHECKED BY: CR
ARCH. PROJECT NO.: RAC24062.0
SHEET NAME: DRIVE-THRU EXPO CANOPY DETAILS
SHEET NUMBER:

A0.41


ENTITLEMENT SUBMITTAL: 07/02/25

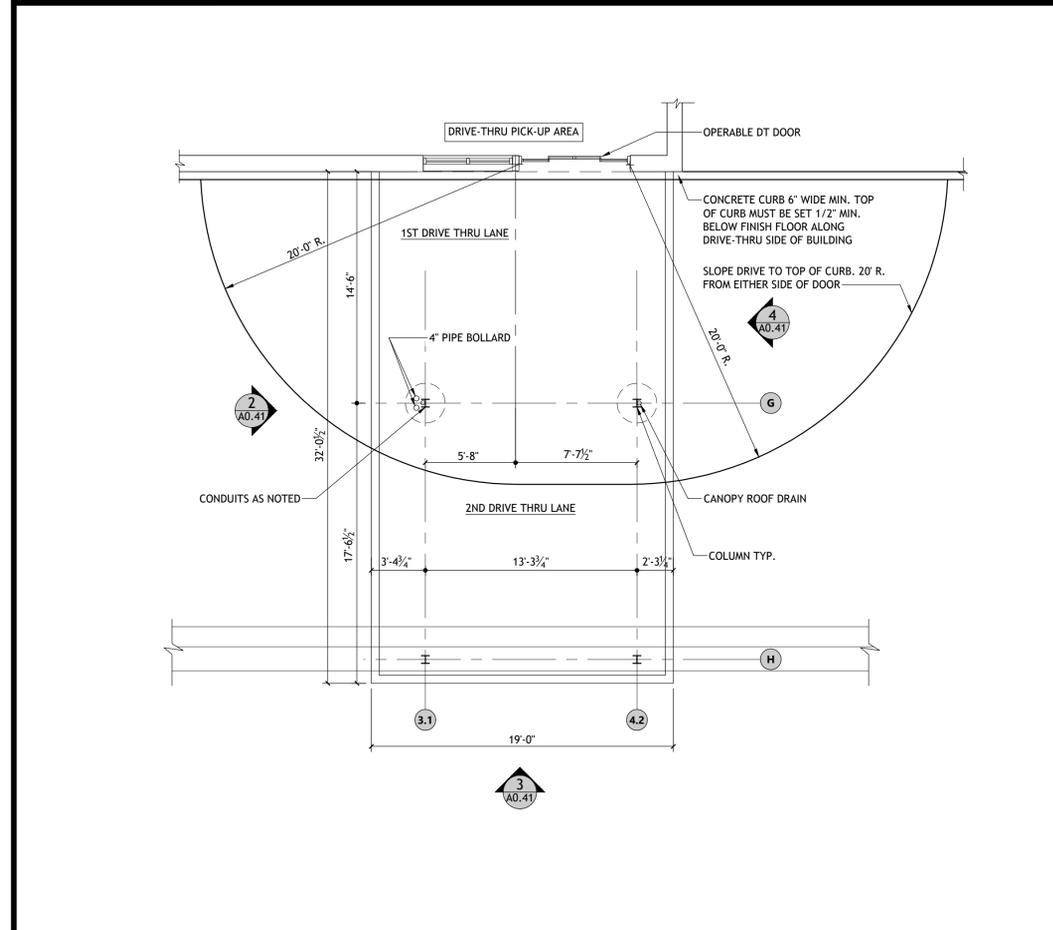


DRIVE-THRU EXPO CANOPY PLAN 3/16" = 1'-0" 1

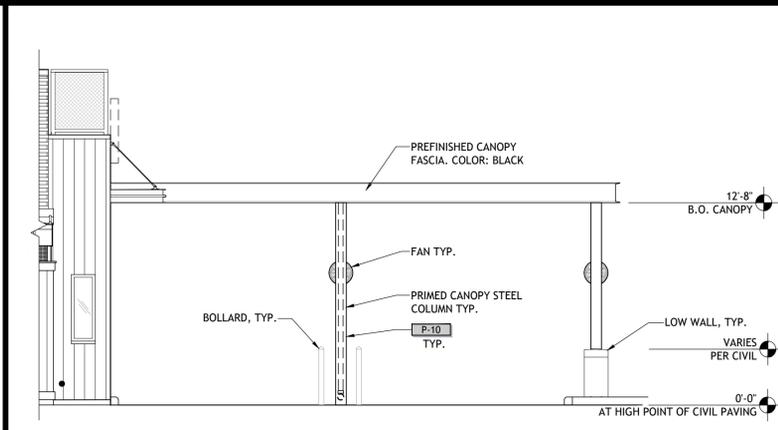


DRIVE-THRU EXPO CANOPY ELEVATION 3/16" = 1'-0" 2

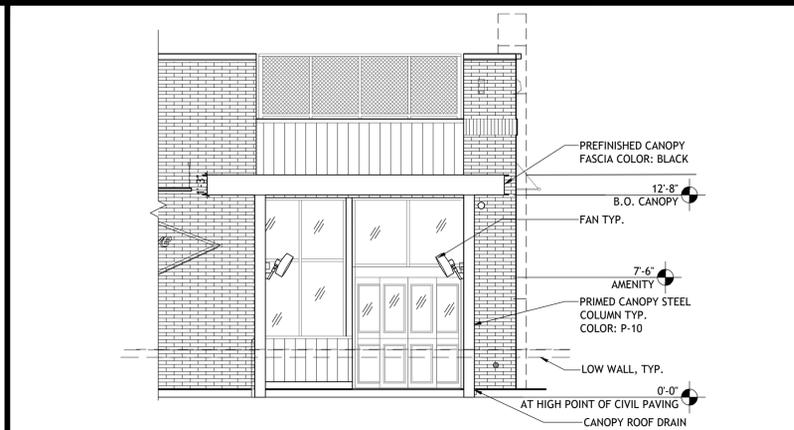


DRIVE-THRU EXPO CANOPY ELEVATION 3/16" = 1'-0" 3

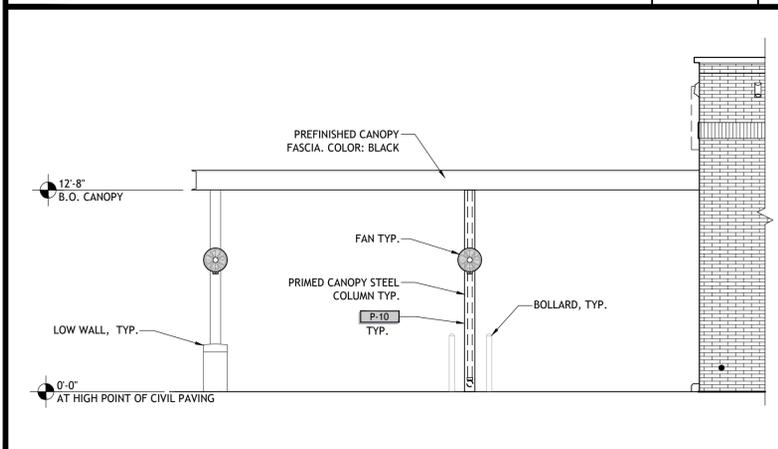

DRIVE-THRU ELEVATION 3/16" = 1'-0" 4

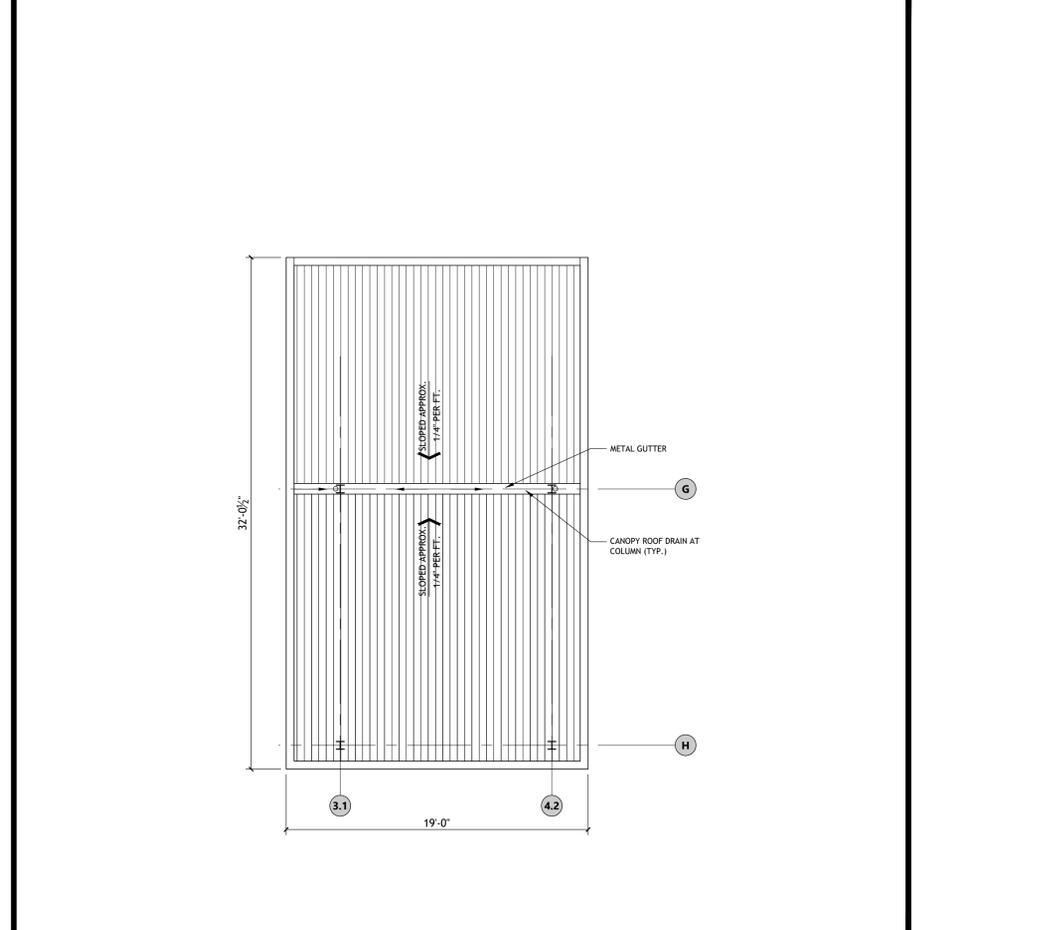

DRIVE-THRU ROOF PLAN 3/16" = 1'-0" 5

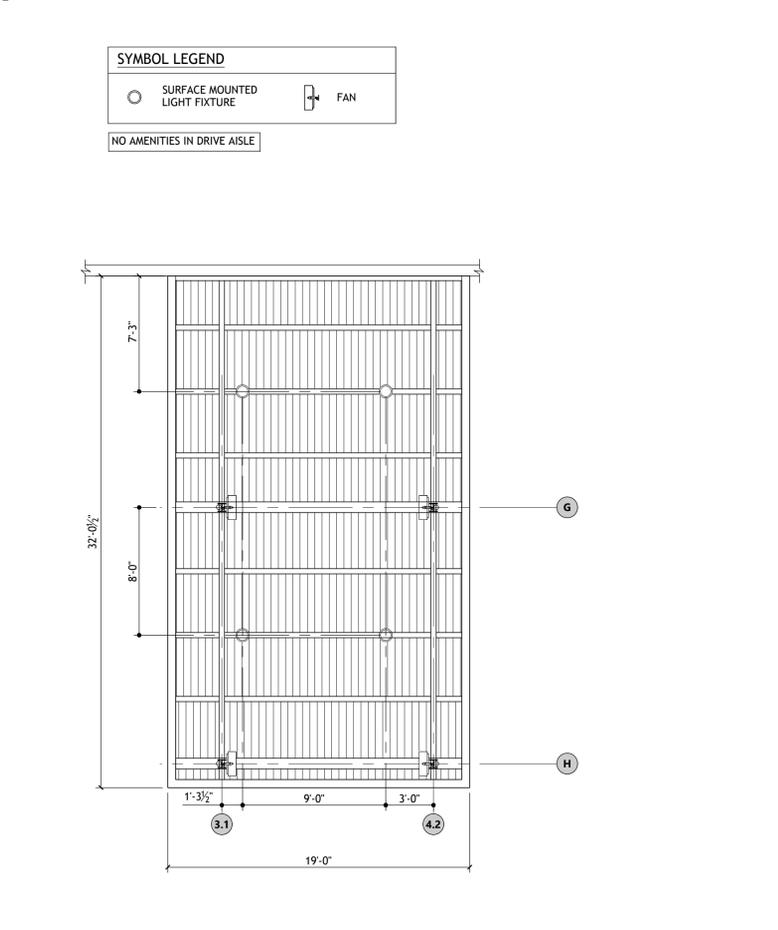

DRIVE-THRU EXPO CANOPY REFLECTED CEILING PLAN 3/16" = 1'-0" 6




RAISING CANE'S
RESTAURANT NO.: #C1344
1075 S Burlington Blvd
Burlington, WA

REV	DATE	DESCRIPTION
07/02/25		ENTITLEMENT SUBMITTAL
XX	XX	

DRAWN BY: X
CHECKED BY: XX
ARCH. PROJECT NO.: RAC24062.0
SHEET NAME: ANNOTATED FLOOR PLAN
SHEET NUMBER:


A1.10

ENTITLEMENT SUBMITTAL: 07/02/25

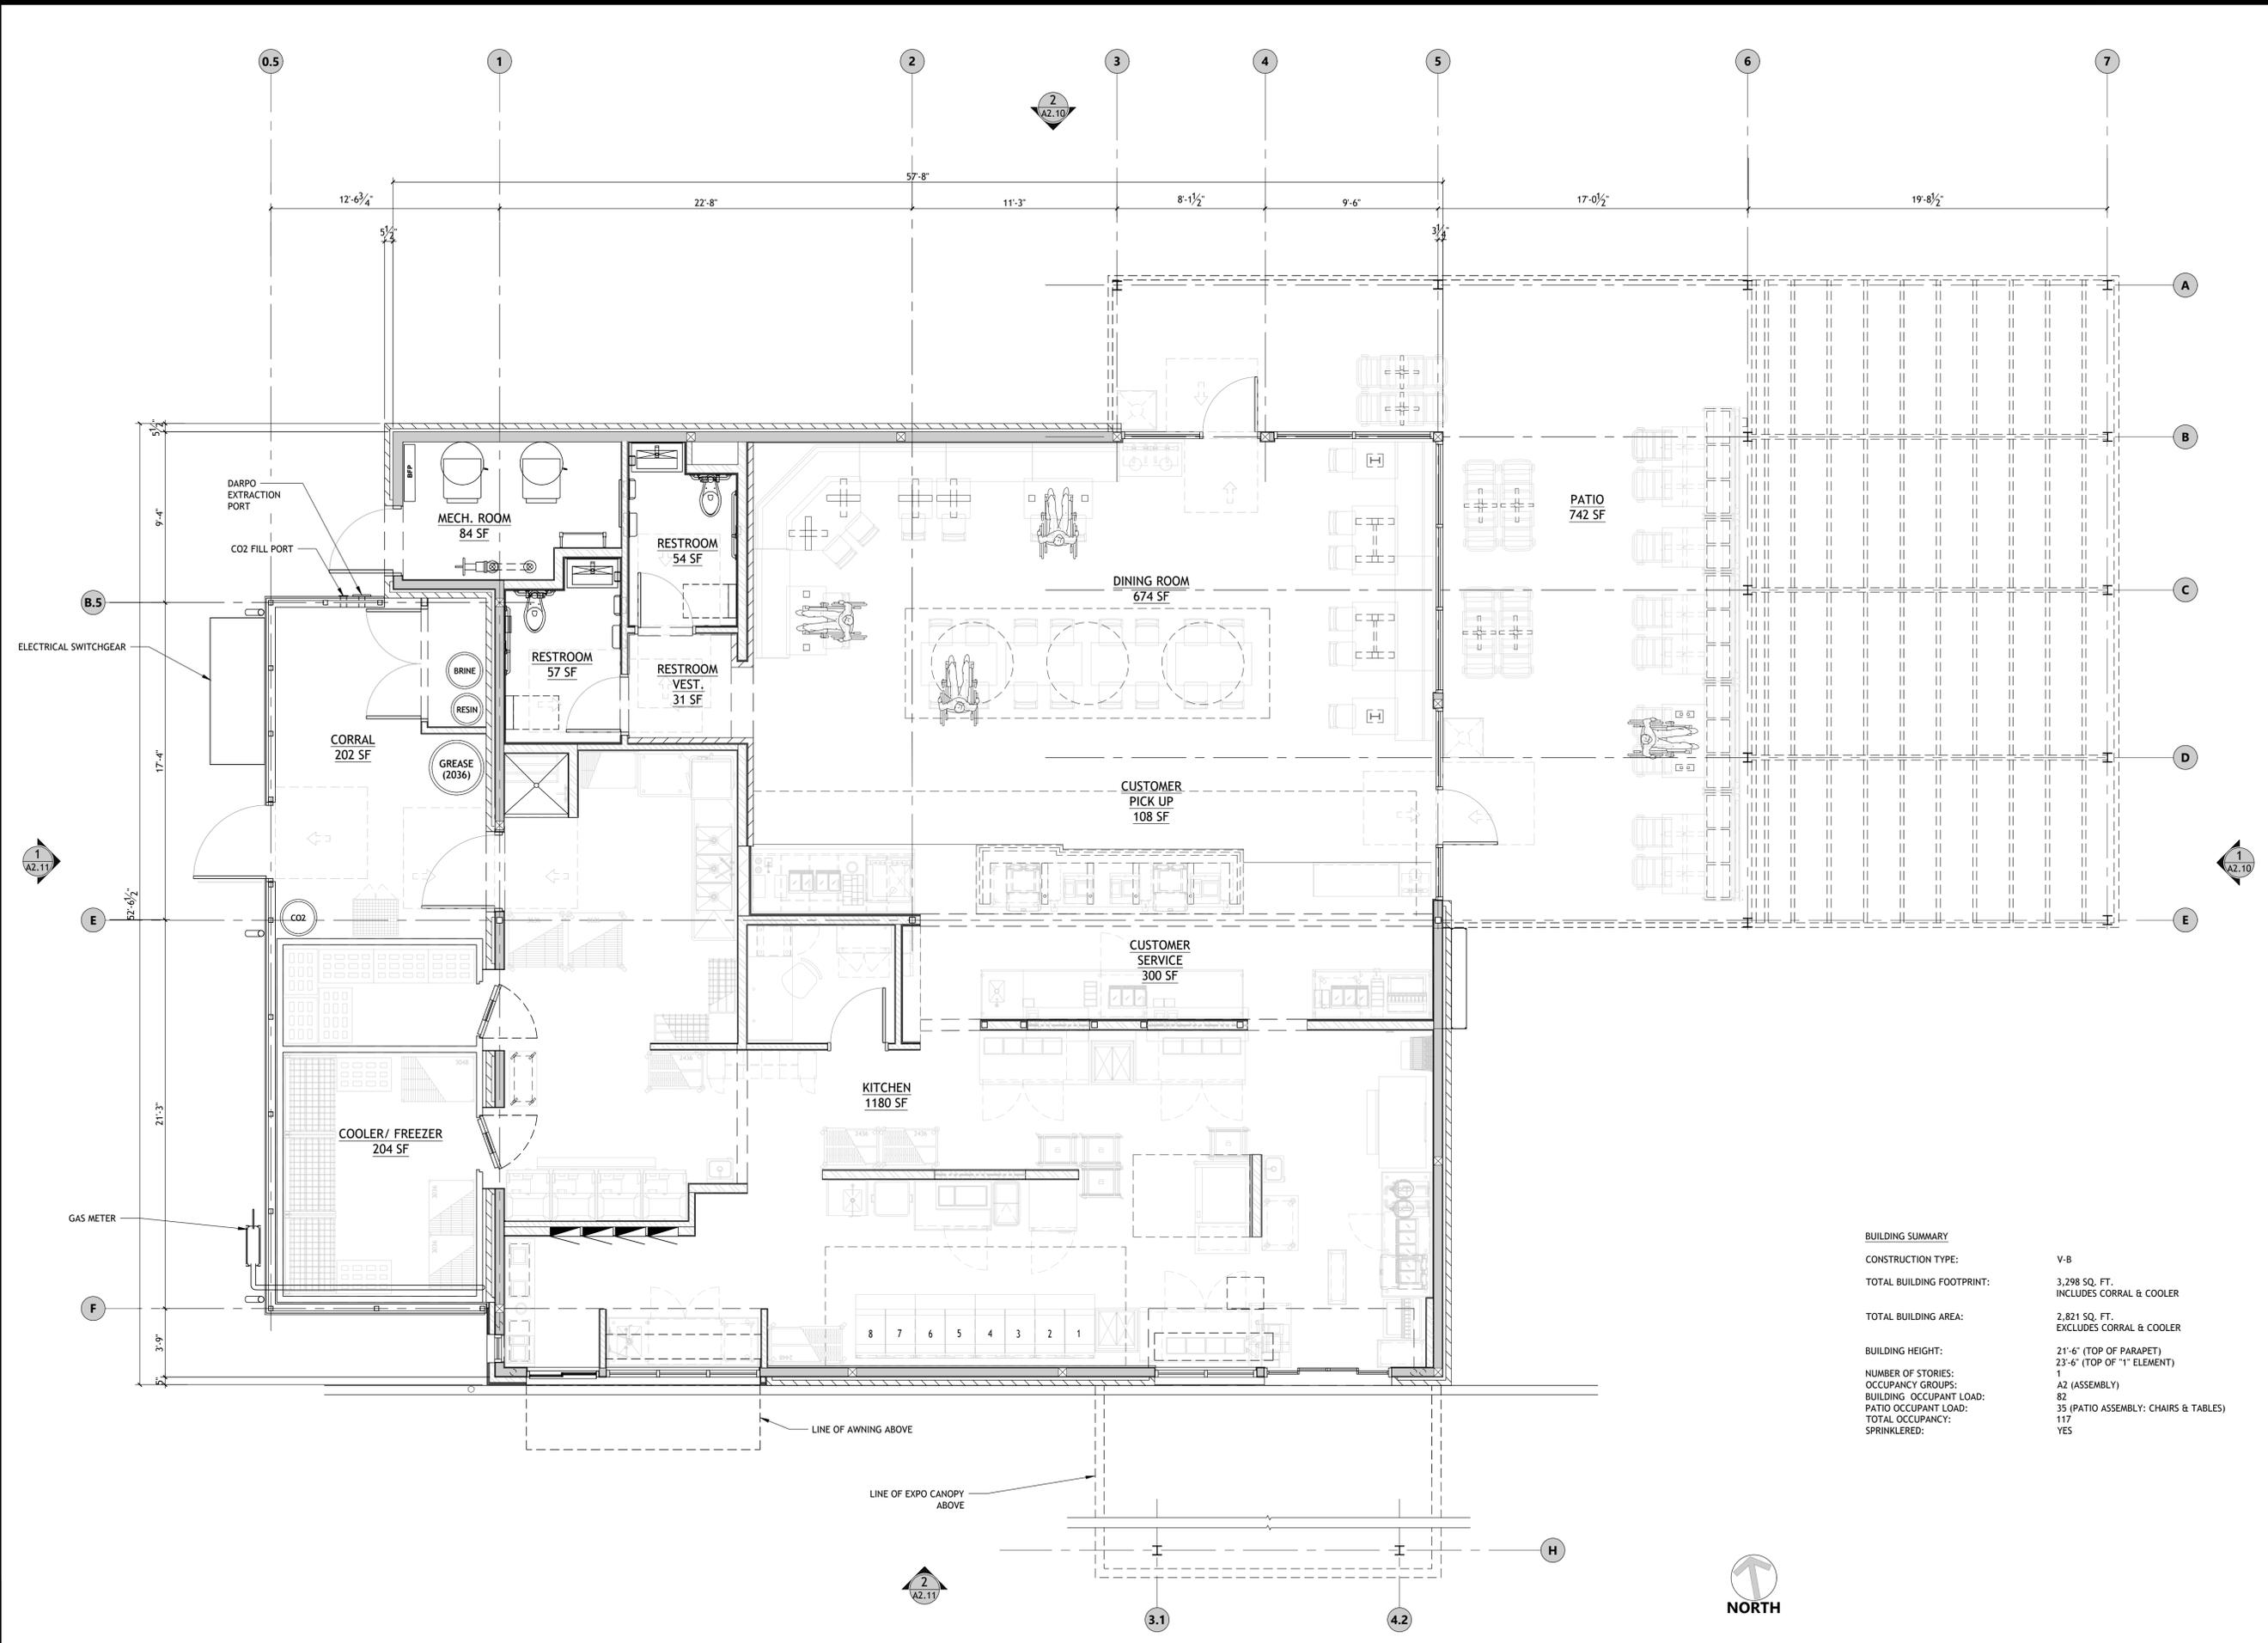

BUILDING SUMMARY

CONSTRUCTION TYPE:	V-B
TOTAL BUILDING FOOTPRINT:	3,298 SQ. FT. INCLUDES CORRAL & COOLER
TOTAL BUILDING AREA:	2,821 SQ. FT. EXCLUDES CORRAL & COOLER
BUILDING HEIGHT:	21'-6" (TOP OF PARAPET) 23'-6" (TOP OF "1" ELEMENT)
NUMBER OF STORIES:	1
OCCUPANCY GROUPS:	A2 (ASSEMBLY)
BUILDING OCCUPANT LOAD:	82
PATIO OCCUPANT LOAD:	35 (PATIO ASSEMBLY: CHAIRS & TABLES)
TOTAL OCCUPANCY:	117
SPRINKLERED:	YES

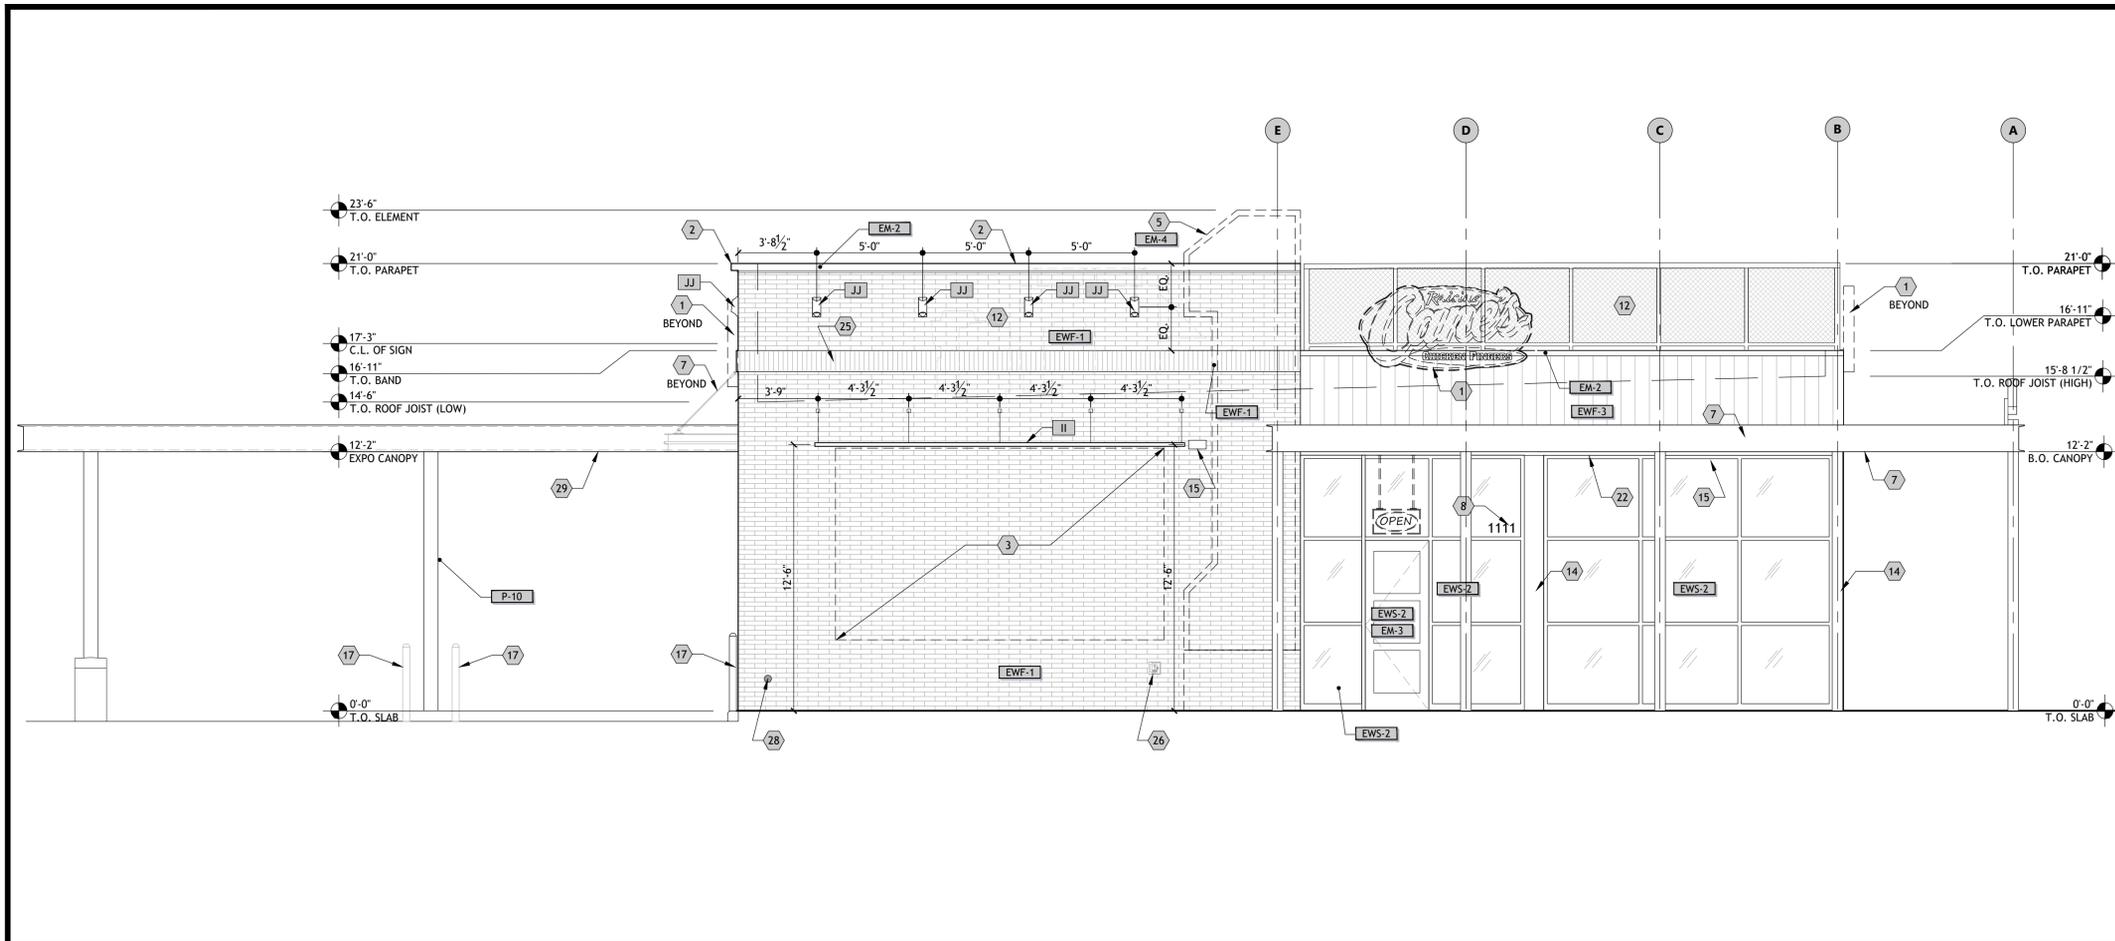

FRONT ELEVATION (EAST)


1/4" = 1'-0" **1**

KEYED NOTES

1. SIGN, BY OWNER. PROVIDE BLOCKING AS REQUIRED (4'-0" x 8'-0" OVAL).
2. LED COVE LIGHTING BY OTHERS
3. WALL ART BY OWNER
4. MESH PARAPET ASSEMBLY BY OWNER
5. METAL PANELS BY OWNER
6. METAL COUNTER FLASHING AT SLOPED ROOF
7. CANOPY
8. ADDRESS NUMBERS IN 6" CHARACTERS, SIZE AND LOCATION AS REQUIRED BY AHJ
9. METAL, GUTTER & DOWNSPOUT, FINISH AS NOTED
10. BREAK METAL SILL
11. ELECTRICAL EQUIPMENT, PAINT TO MATCH ADJACENT CLADDING MATERIAL
12. ROOFTOP EQUIPMENT BEHIND SCREEN, REFER TO ROOF PLAN.
13. GAS METER - PAINTED TO MATCH ADJACENT CLADDING MATERIAL
14. BRAKE METAL BETWEEN WINDOWS PRE-FINISHED TO MATCH STOREFRONT
15. EXTERIOR SPEAKERS
16. OVERFLOW SCUPPER
17. 4" BOLLARD W/ BLACK PLASTIC SLEEVE
18. 2x WOOD BLOCKING REQUIRED IN WALL CAVITY
19. DARPRO OUTLET AND SECURITY BOX
20. ORIA 4-DIGIT KEY STORAGE BOX
21. CO2 PORT
22. PENETRATION FOR SECURITY CAMERAS
23. PENETRATION FOR WIFI EQUIPMENT
24. KNOX BOX - COORDINATE LOCATION WITH FIRE MARSHAL
25. 8" ACCENT BAND, 1" PROJECTION, ALIGN TOP OF BAND WITH LOWER PARAPET
26. WALL HYDRANT
27. 1" x 1" 14 ga BLACK WIRE MESH INFILL
28. RAIN LEADER CLEAN-OUT
29. EXPO CANOPY, RE:A0.41
30. BLANK PLATE INSTALLED ON EXTERIOR SIDE OF GLASS TO HIDE SIGNAGE
31. NOT USED
32. FDC

MATERIAL LEGEND

TAG	DESCRIPTION
EM-1	STANDING SEAM METAL ROOF/ METAL FASCIA. COLOR - KYNAR 500 MATTE BLACK
EM-2	METAL CAP FLASHING. COLOR - KYNAR 500 MATTE BLACK
EM-3	POWDER COATED ALUMINUM; COLOR - CHARCOAL
EM-4	METAL ACCENT PANELS; COLOR - DISTRESSED/SALVAGED RED
EWF-1	BRICK CLADDING, NORMAN SIZE BRICK, COLOR - 470-479 MEDIUM RANGE IRONSPOT
EWF-2	BRICK CLADDING - QUEEN SIZE BRICK, COLOR - ALAMO
EWF-3	ARCHITECTURAL PANELS, COLOR - VINTAGEWOOD CEDAR
EWF-4	COMPOSITE LUMBER, COLOR - HAVANA GOLD
EWS-1	DRIVE-THRU WINDOW, COLOR - DARK BRONZE
EWS-2	ALUMINUM STOREFRONT, COLOR - BLACK ANODIZED
P-5	EXTERIOR PAINT, SUPER SPEC P24, COLOR - TO MATCH ADJACENT
P-10	EXTERIOR PAINT, COLOR - SW6991 BLACK MAGIC

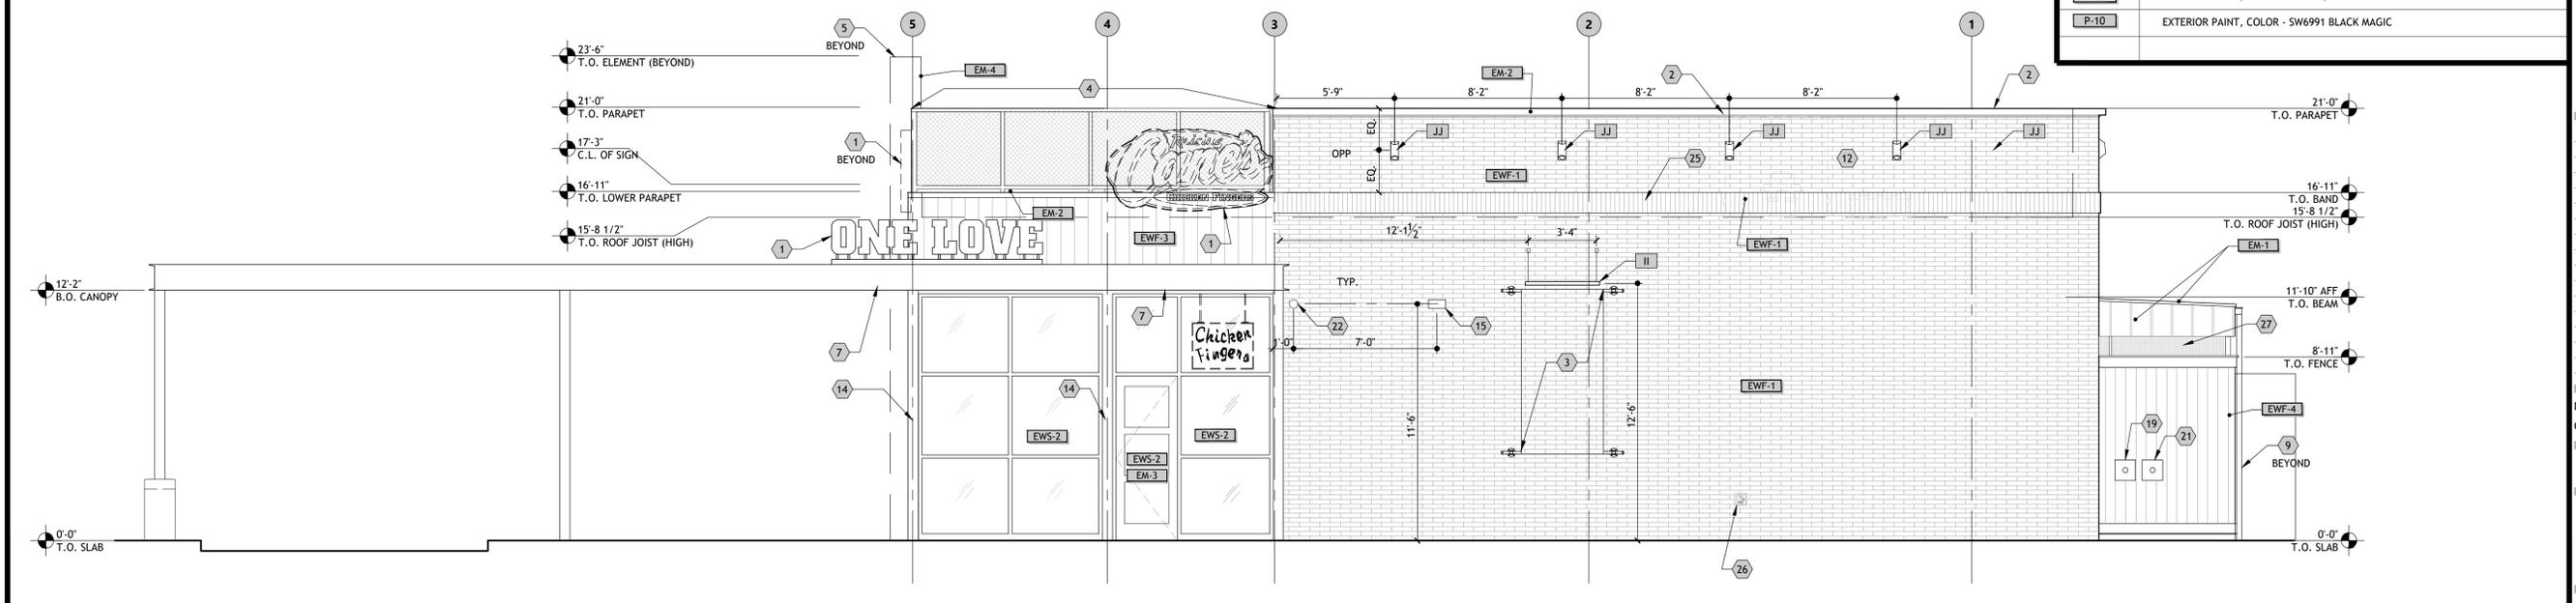

SIDE ELEVATION (NORTH)

1/4" = 1'-0" **2**



211 GATEWAY RD W
SUITE 208
NAPA, CA 94558
PROJECT CONTACT: CHET RUST
PHONE: 707.674.5670
EMAIL: CRUST@PMDG.COM

JEFF LEIDERMAN, ARCHITECT
PM DESIGN GROUP, INC.

CONSULTANT:



PROTOTYPE P6-AV
SCHEME A
VERSION 2024-1.0


RAISING CANE'S
RESTAURANT NO.: #C1344
1075 S Burlington Blvd
Burlington, WA

REV	DATE	DESCRIPTION
07/02/25		ENTITLEMENT SUBMITTAL
xx	xx	

DRAWN BY: X
CHECKED BY: XX
ARCH. PROJECT NO.: RAC24062.0
SHEET NAME: EXTERIOR ELEVATIONS
SHEET NUMBER:

A2.10

ENTITLEMENT SUBMITTAL: 07/02/25

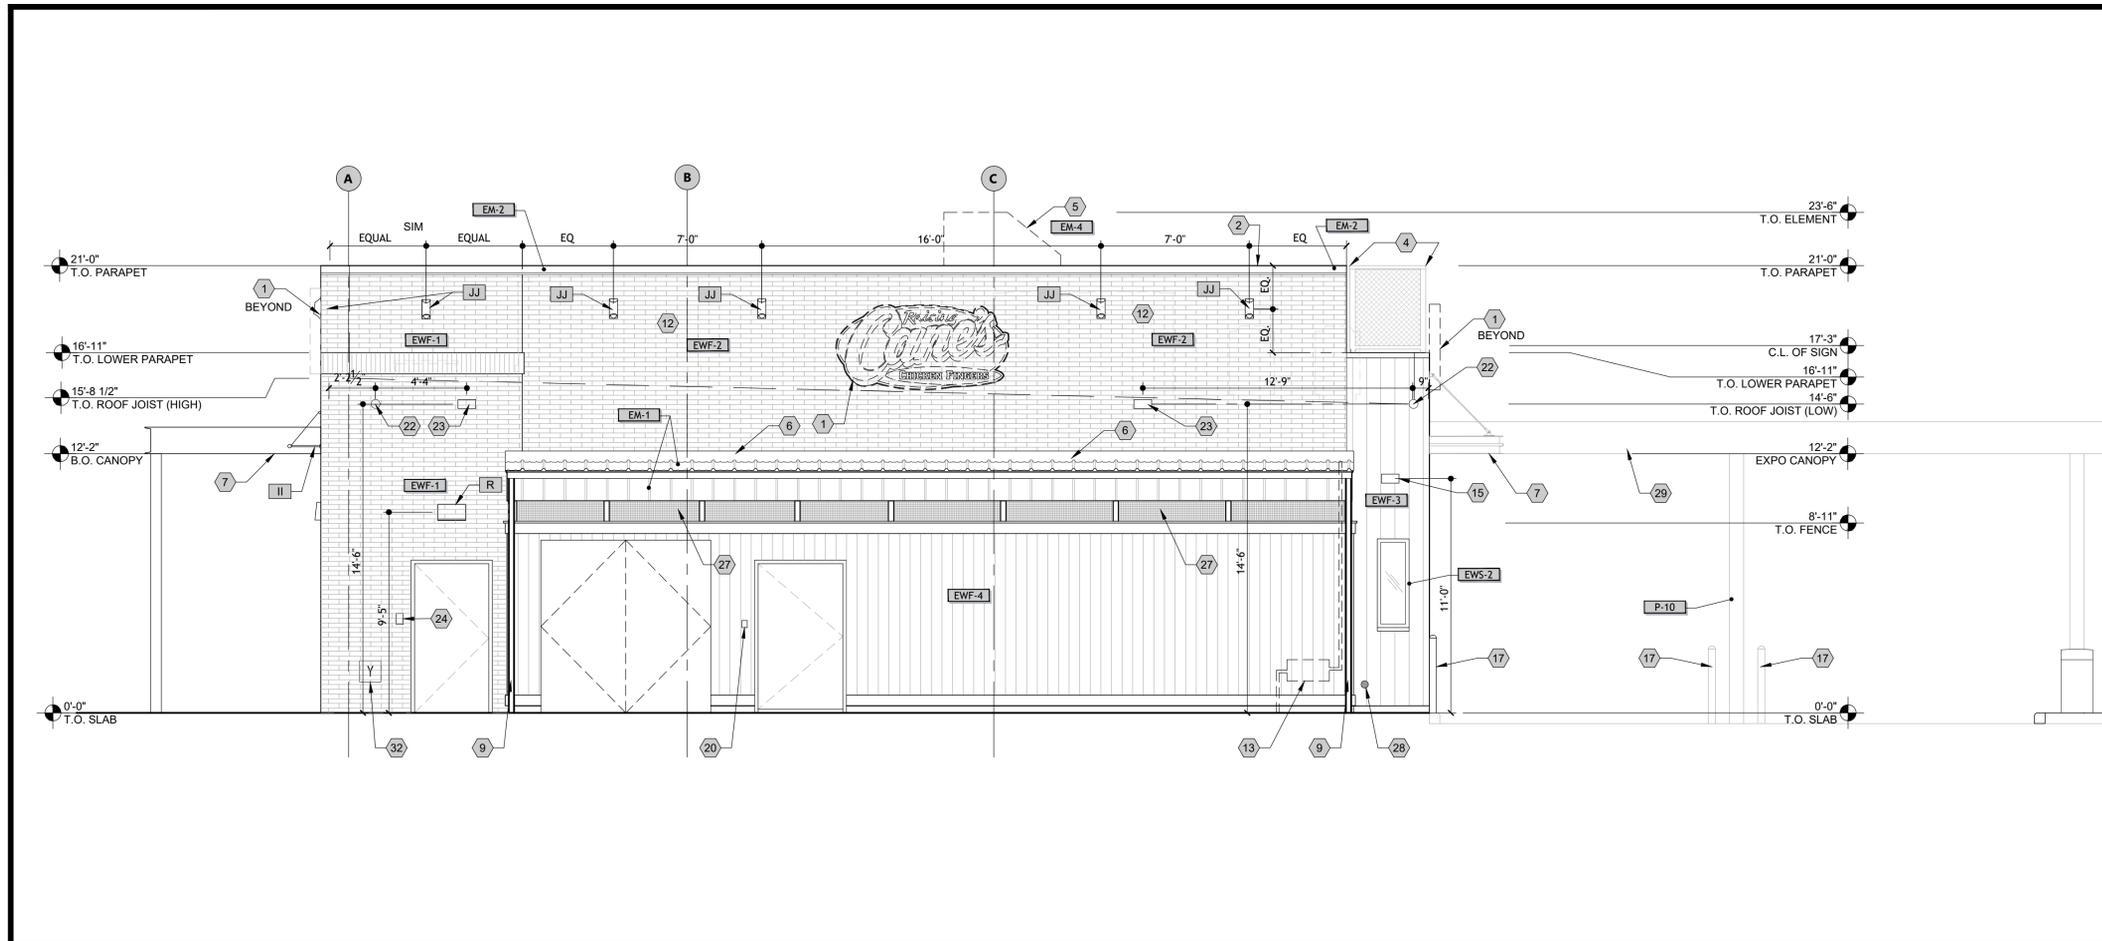

REAR ELEVATION (WEST)


1/4" = 1'-0" 1

KEYED NOTES

1. SIGN, BY OWNER. PROVIDE BLOCKING AS REQUIRED (4'-0" x 8'-0" OVAL).
2. LED COVE LIGHTING BY OTHERS
3. WALL ART BY OWNER
4. MESH PARAPET ASSEMBLY BY OWNER
5. METAL PANELS BY OWNER
6. METAL COUNTER FLASHING AT SLOPED ROOF
7. CANOPY
8. ADDRESS NUMBERS IN 6" CHARACTERS, SIZE AND LOCATION AS REQUIRED BY AHJ
9. METAL, GUTTER & DOWNSPOUT, FINISH AS NOTED
10. BREAK METAL SILL
11. ELECTRICAL EQUIPMENT, PAINT TO MATCH ADJACENT CLADDING MATERIAL
12. ROOFTOP EQUIPMENT BEHIND SCREEN, REFER TO ROOF PLAN.
13. GAS METER - PAINTED TO MATCH ADJACENT CLADDING MATERIAL
14. BRAKE METAL BETWEEN WINDOWS PRE-FINISHED TO MATCH STOREFRONT
15. EXTERIOR SPEAKERS
16. OVERFLOW SCUPPER
17. 4" BOLLARD W/ BLACK PLASTIC SLEEVE
18. 2x WOOD BLOCKING REQUIRED IN WALL CAVITY
19. DARPRO OUTLET AND SECURITY BOX
20. ORIA 4-DIGIT KEY STORAGE BOX
21. CO2 PORT
22. PENETRATION FOR SECURITY CAMERAS
23. PENETRATION FOR WIFI EQUIPMENT
24. KNOX BOX - COORDINATE LOCATION WITH FIRE MARSHAL
25. 8" ACCENT BAND
26. WALL HYDRANT
27. 1" x 1" 14 ga BLACK WIRE MESH INFILL
28. RAIN LEADER CLEAN-OUT
29. EXPO CANOPY, RE:A0.41
30. BLANK PLATE INSTALLED ON EXTERIOR SIDE OF GLASS TO HIDE SIGNAGE
31. NOT USED
32. FDC

MATERIAL LEGEND

TAG	DESCRIPTION
EM-1	STANDING SEAM METAL ROOF/ METAL FASCIA. COLOR - KYNAR 500 MATTE BLACK
EM-2	METAL CAP FLASHING. COLOR - KYNAR 500 MATTE BLACK
EM-3	POWDER COATED ALUMINUM; COLOR - CHARCOAL
EM-4	METAL ACCENT PANELS; COLOR - DISTRESSED/SALVAGED RED
EWF-1	BRICK CLADDING, NORMAN SIZE BRICK, COLOR - 470-479 MEDIUM RANGE IRONSPOT
EWF-2	BRICK CLADDING - QUEEN SIZE BRICK, COLOR - ALAMO
EWF-3	ARCHITECTURAL PANELS, COLOR - VINTAGEWOOD CEDAR
EWF-4	COMPOSITE LUMBER, COLOR - HAVANA GOLD
EWS-1	DRIVE-THRU WINDOW, COLOR - DARK BRONZE
EWS-2	ALUMINUM STOREFRONT, COLOR - BLACK ANODIZED
P-5	EXTERIOR PAINT, SUPER SPEC P24, COLOR - TO MATCH ADJACENT
P-10	EXTERIOR PAINT, COLOR - SW6991 BLACK MAGIC

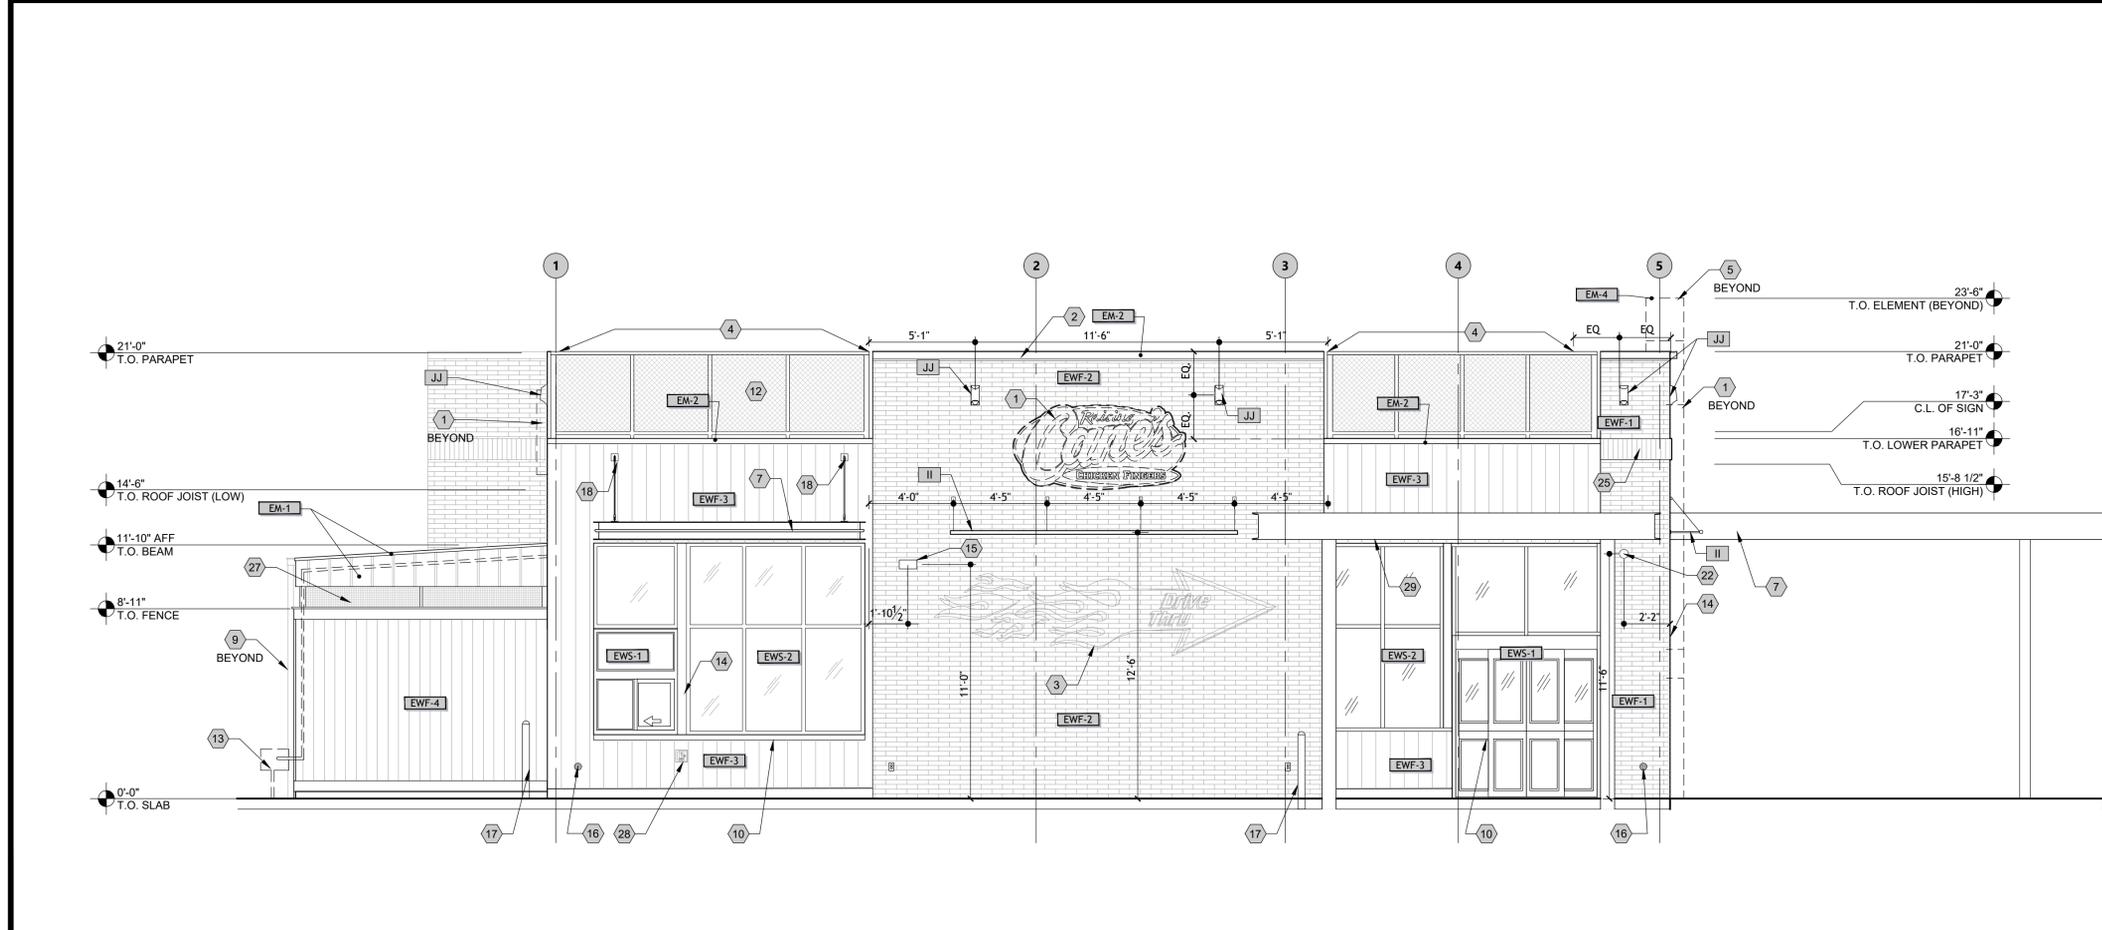

DRIVE-THRU ELEVATION (SOUTH)

1/4" = 1'-0" 2



211 GATEWAY RD W
SUITE 208
NAPA, CA 94558
PROJECT CONTACT: CHET RUST
PHONE: 707.674.5670
EMAIL: CRUST@PMDC.COM
JEFF LEIDERMAN, ARCHITECT
PM DESIGN GROUP, INC.



PROTOTYPE P6-AV
SCHEME A
VERSION 2024-1.0

RAISING CANE'S
RESTAURANT NO.: #C1344
1075 S Burlington Blvd
Burlington, WA

REV	DATE	DESCRIPTION
07/02/25		ENTITLEMENT SUBMITTAL
xx	xx	

DRAWN BY: _____ X
 CHECKED BY: _____ XX
 ARCH. PROJECT NO.: RAC24062.0
 SHEET NAME: EXTERIOR ELEVATIONS
 SHEET NUMBER: A2.11

ENTITLEMENT SUBMITTAL: 07/02/25

SEAL:

CONSULTANT:



PROTOTYPE P6-AV
SCHEME A
VERSION 2024-1.0


RAISING CANE'S
RESTAURANT NO.: #C1344
1075 S Burlington Blvd
Burlington, WA

REV	DATE	DESCRIPTION
07/02/25		ENTITLEMENT SUBMITTAL
xx	xx	

DRAWN BY: X
CHECKED BY: XX
ARCH. PROJECT NO.: RAC24062.0
SHEET NAME:
BUILDING SECTIONS
SHEET NUMBER:

A3.10


ENTITLEMENT SUBMITTAL: 07/02/25

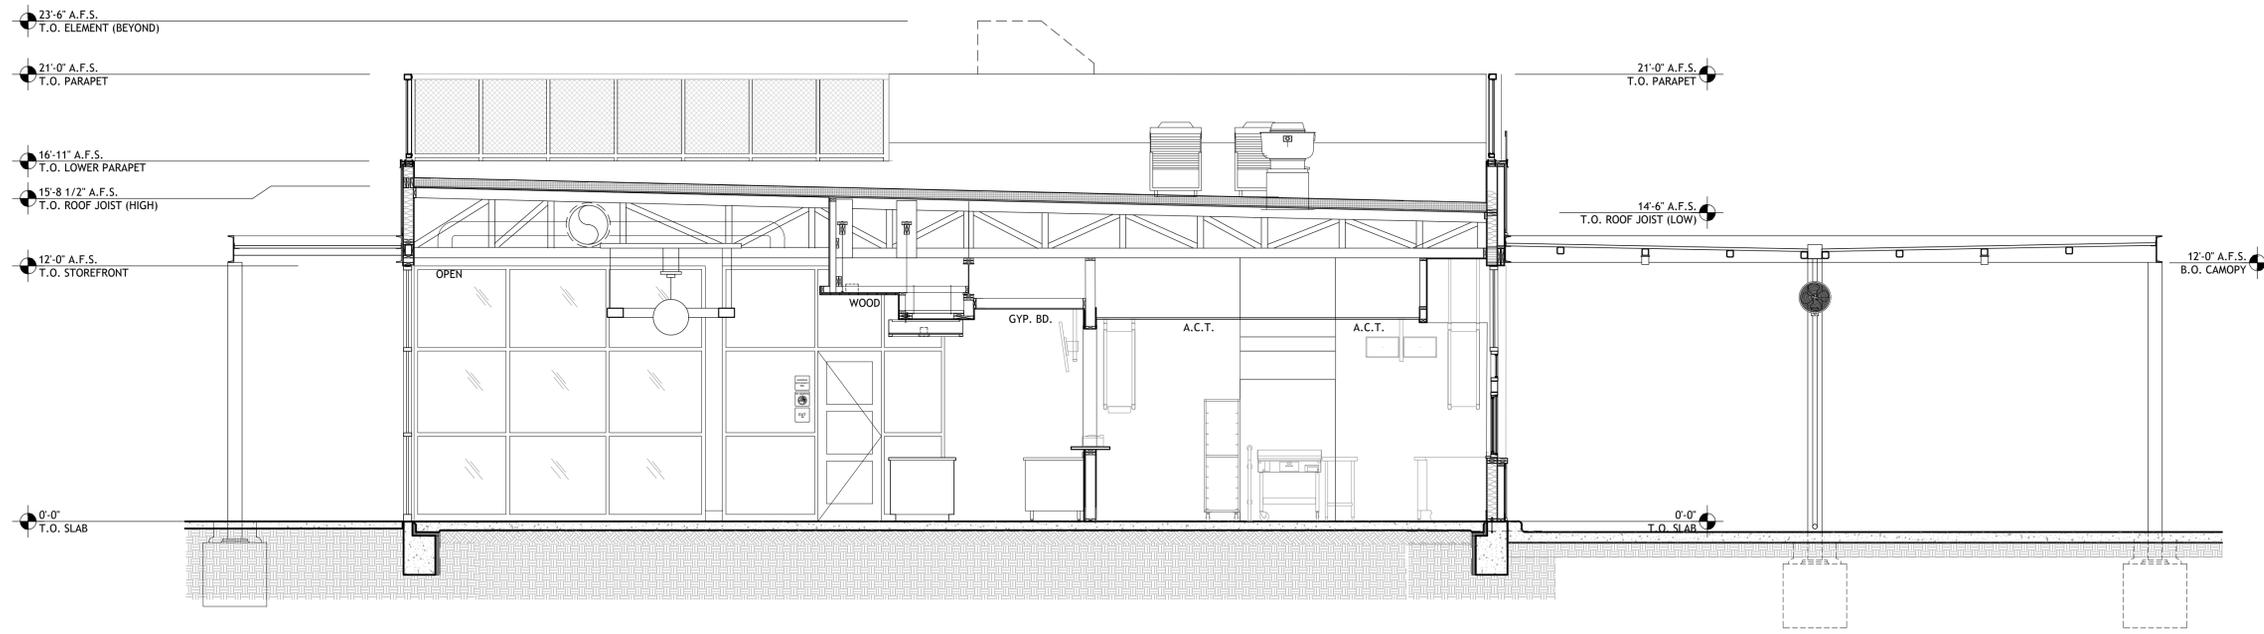

BUILDING CROSS-SECTION

1/4" = 1'-0"

1

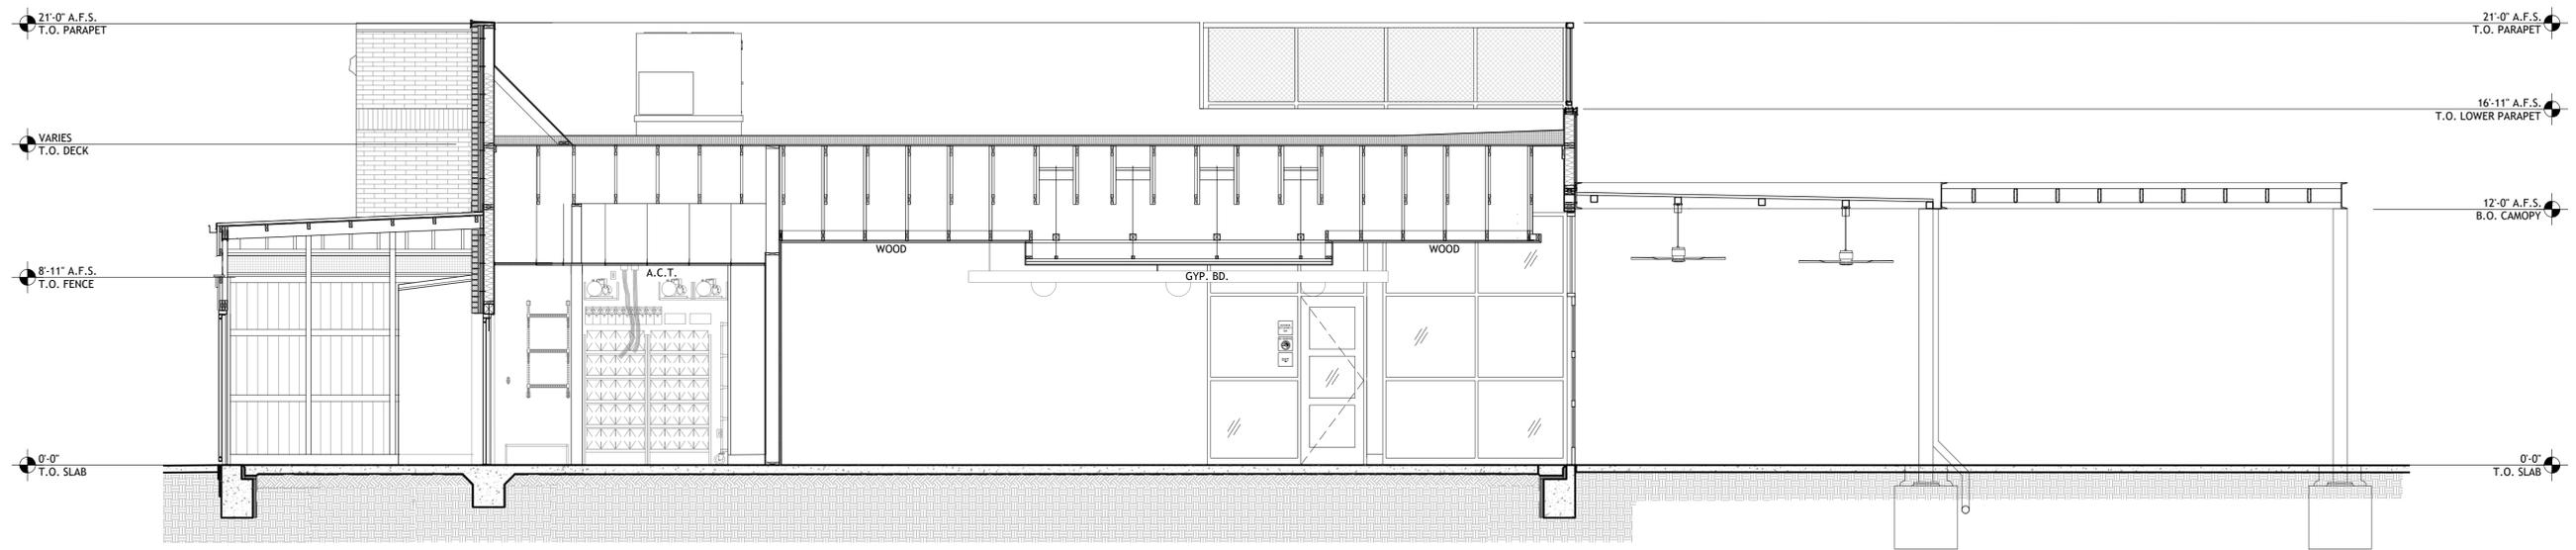

BUILDING CROSS-SECTION

1/4" = 1'-0"

2