


EXHIBIT "5"
Building Plans

REAR ELEVATION
1/4"=1'-0"

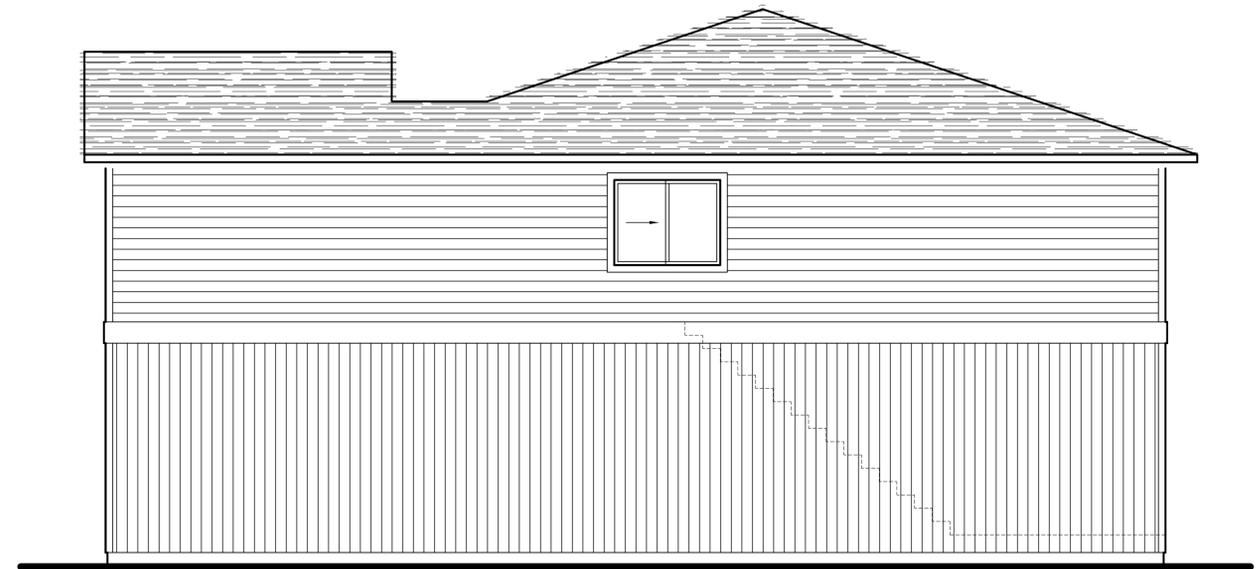

LEFT ELEVATION
1/4"=1'-0"



RIGHT ELEVATION
1/4"=1'-0"



FRONT ELEVATION
1/4"=1'-0"


THE BUILDER / CONTRACTOR MUST VERIFY DIMENSIONS, SIZES AND DETAILS PRIOR TO CONSTRUCTION. THE ARCHITECT ASSUMES NO LIABILITY FOR PERMIT AND DOES NOT ASSUME LIABILITY FOR THESE DRAWINGS AND REGULATIONS SHALL SUPERSEDE THESE DRAWINGS AND WRITTEN DIMENSIONS HAVE PRECEDENCE OVER SUCH.

AMERICAN HOME PLANNERS
RESIDENTIAL DESIGN AND DRAFTING SERVICE
Custom Plans, Stock Plans, Remodels & Additions
2812 Colby Avenue, Everett WA 98201 Phone: (425) 258-6400 Fax: (425) 742-8130
email: plans@americanhomeplanners.com

BRADDOCK PROPERTIES
SHARON ST, BURLINGTON WA 98233
QUADPLEX RESIDENTIAL

03-23-23

1
x

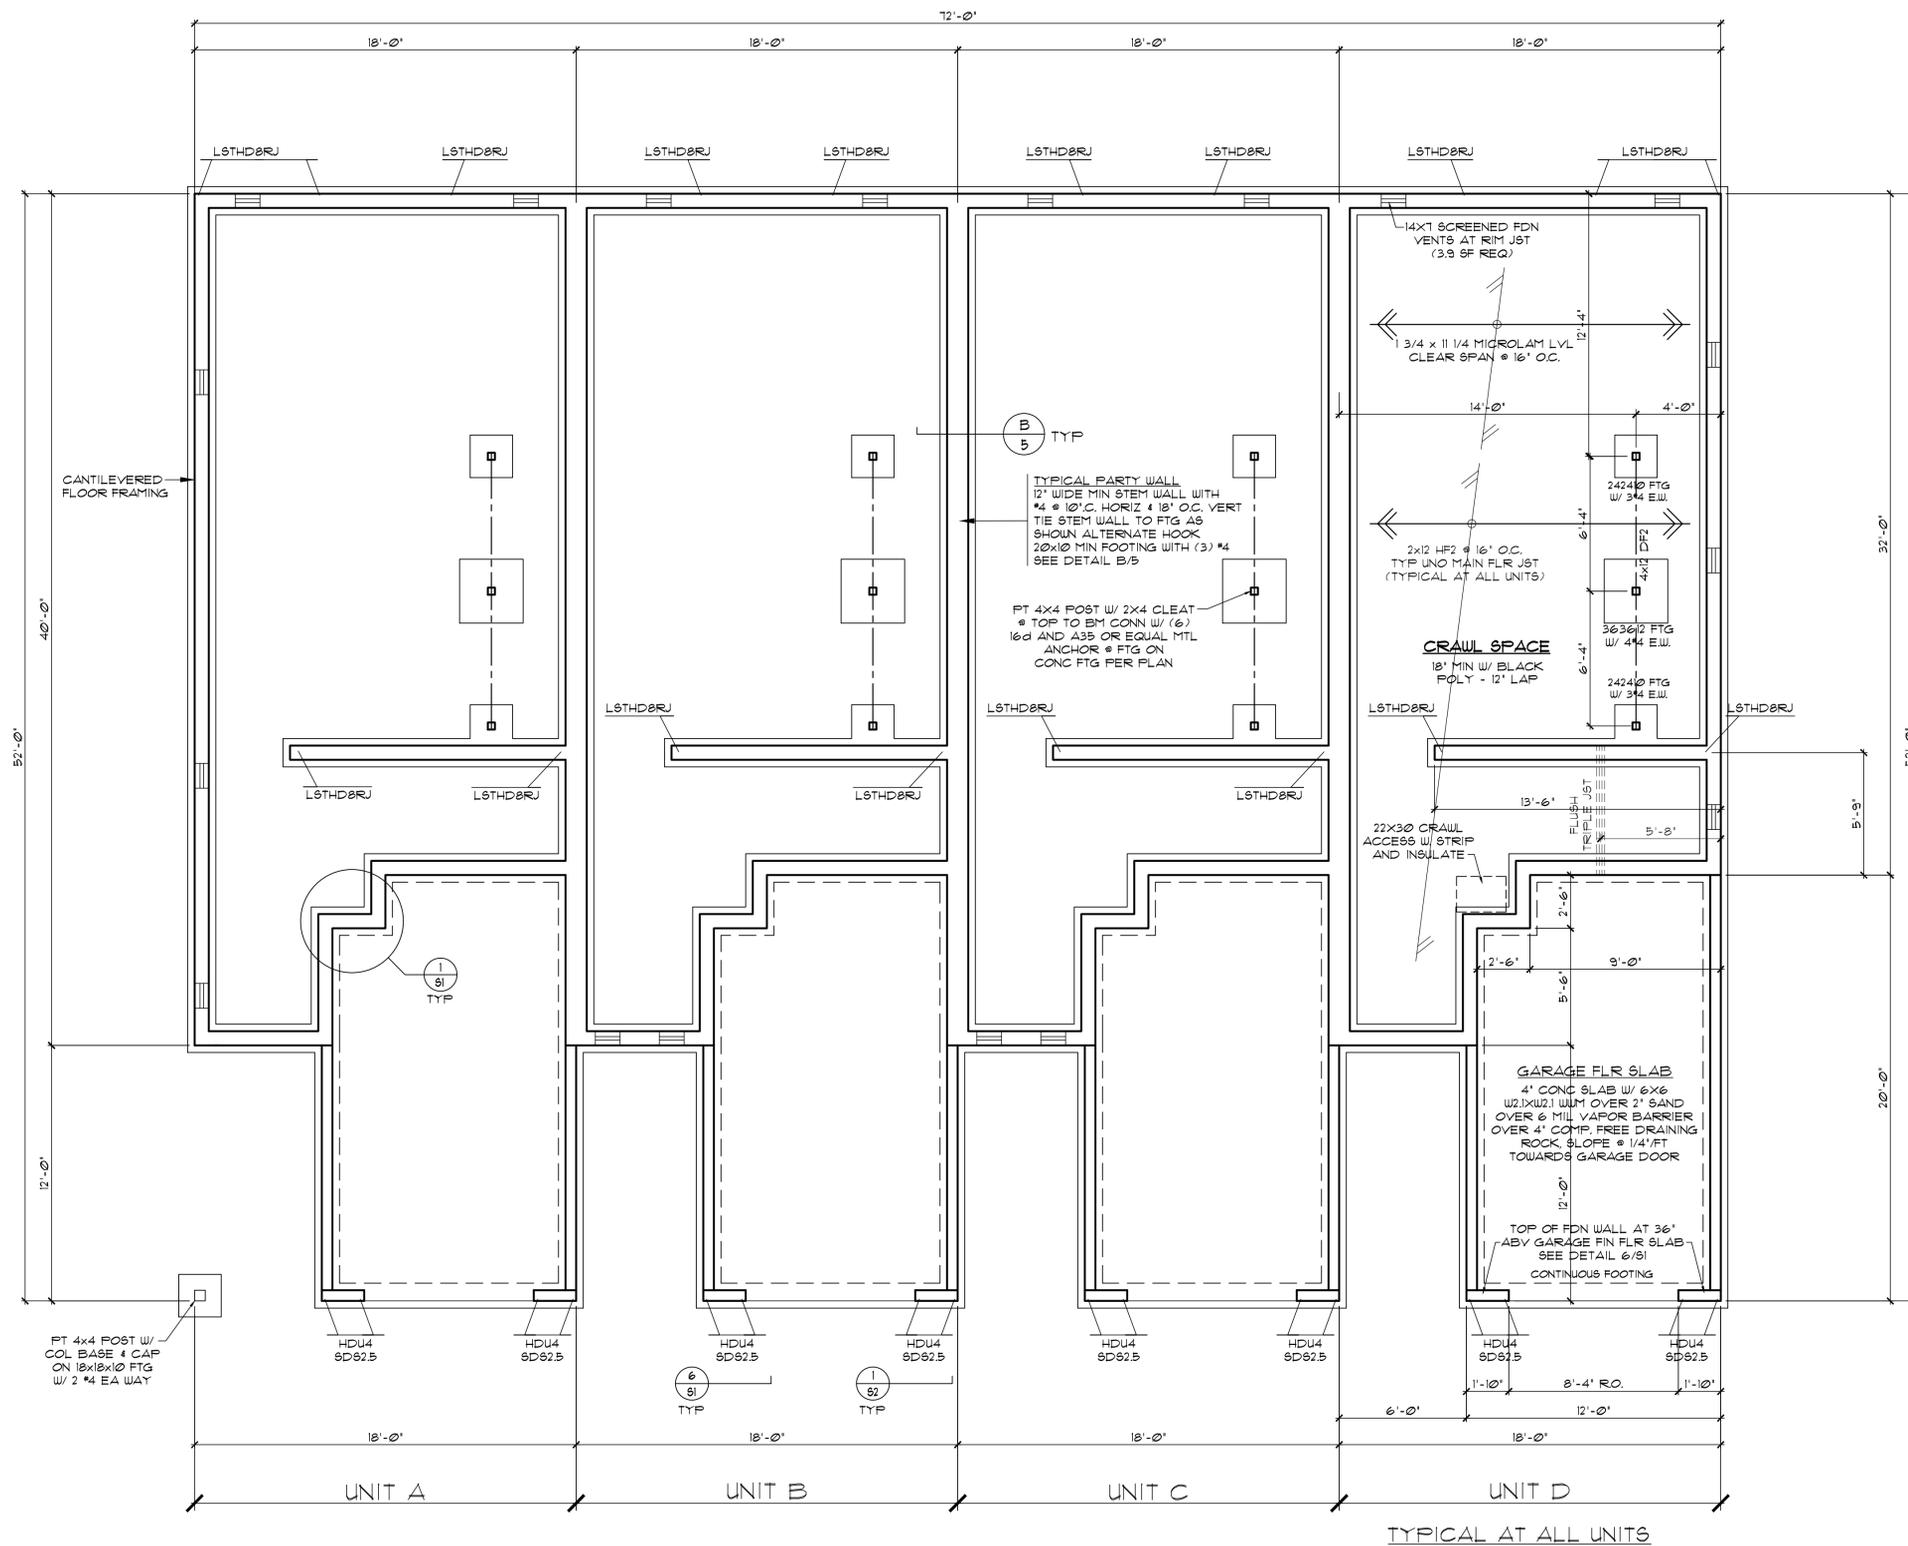


THE BUILDER / CONTRACTOR MUST VERIFY DIMENSIONS, SIZES AND DETAILS PRIOR TO CONSTRUCTION. THE ARCHITECT ASSUMES NO LIABILITY FOR PERMIT AND DOES NOT ASSUME LIABILITY FOR THESE DRAWINGS AND REGULATIONS SHALL SUPERSEDE THESE DRAWINGS AND WRITTEN DIMENSIONS HAVE PRECEDENCE OVER SCALE.

AMERICAN HOME PLANNERS
RESIDENTIAL DESIGN AND DRAFTING SERVICE
Custom Plans, Stock Plans, Remodels & Additions
2812 Colby Avenue, Everett WA 98201 Phone: (425) 258-6400 Fax: (425) 742-8130
email: plans@americanhomeplanners.com

BRADDOCK PROPERTIES
SHARON ST, BURLINGTON WA 98233

QUADPLEX RESIDENTIAL

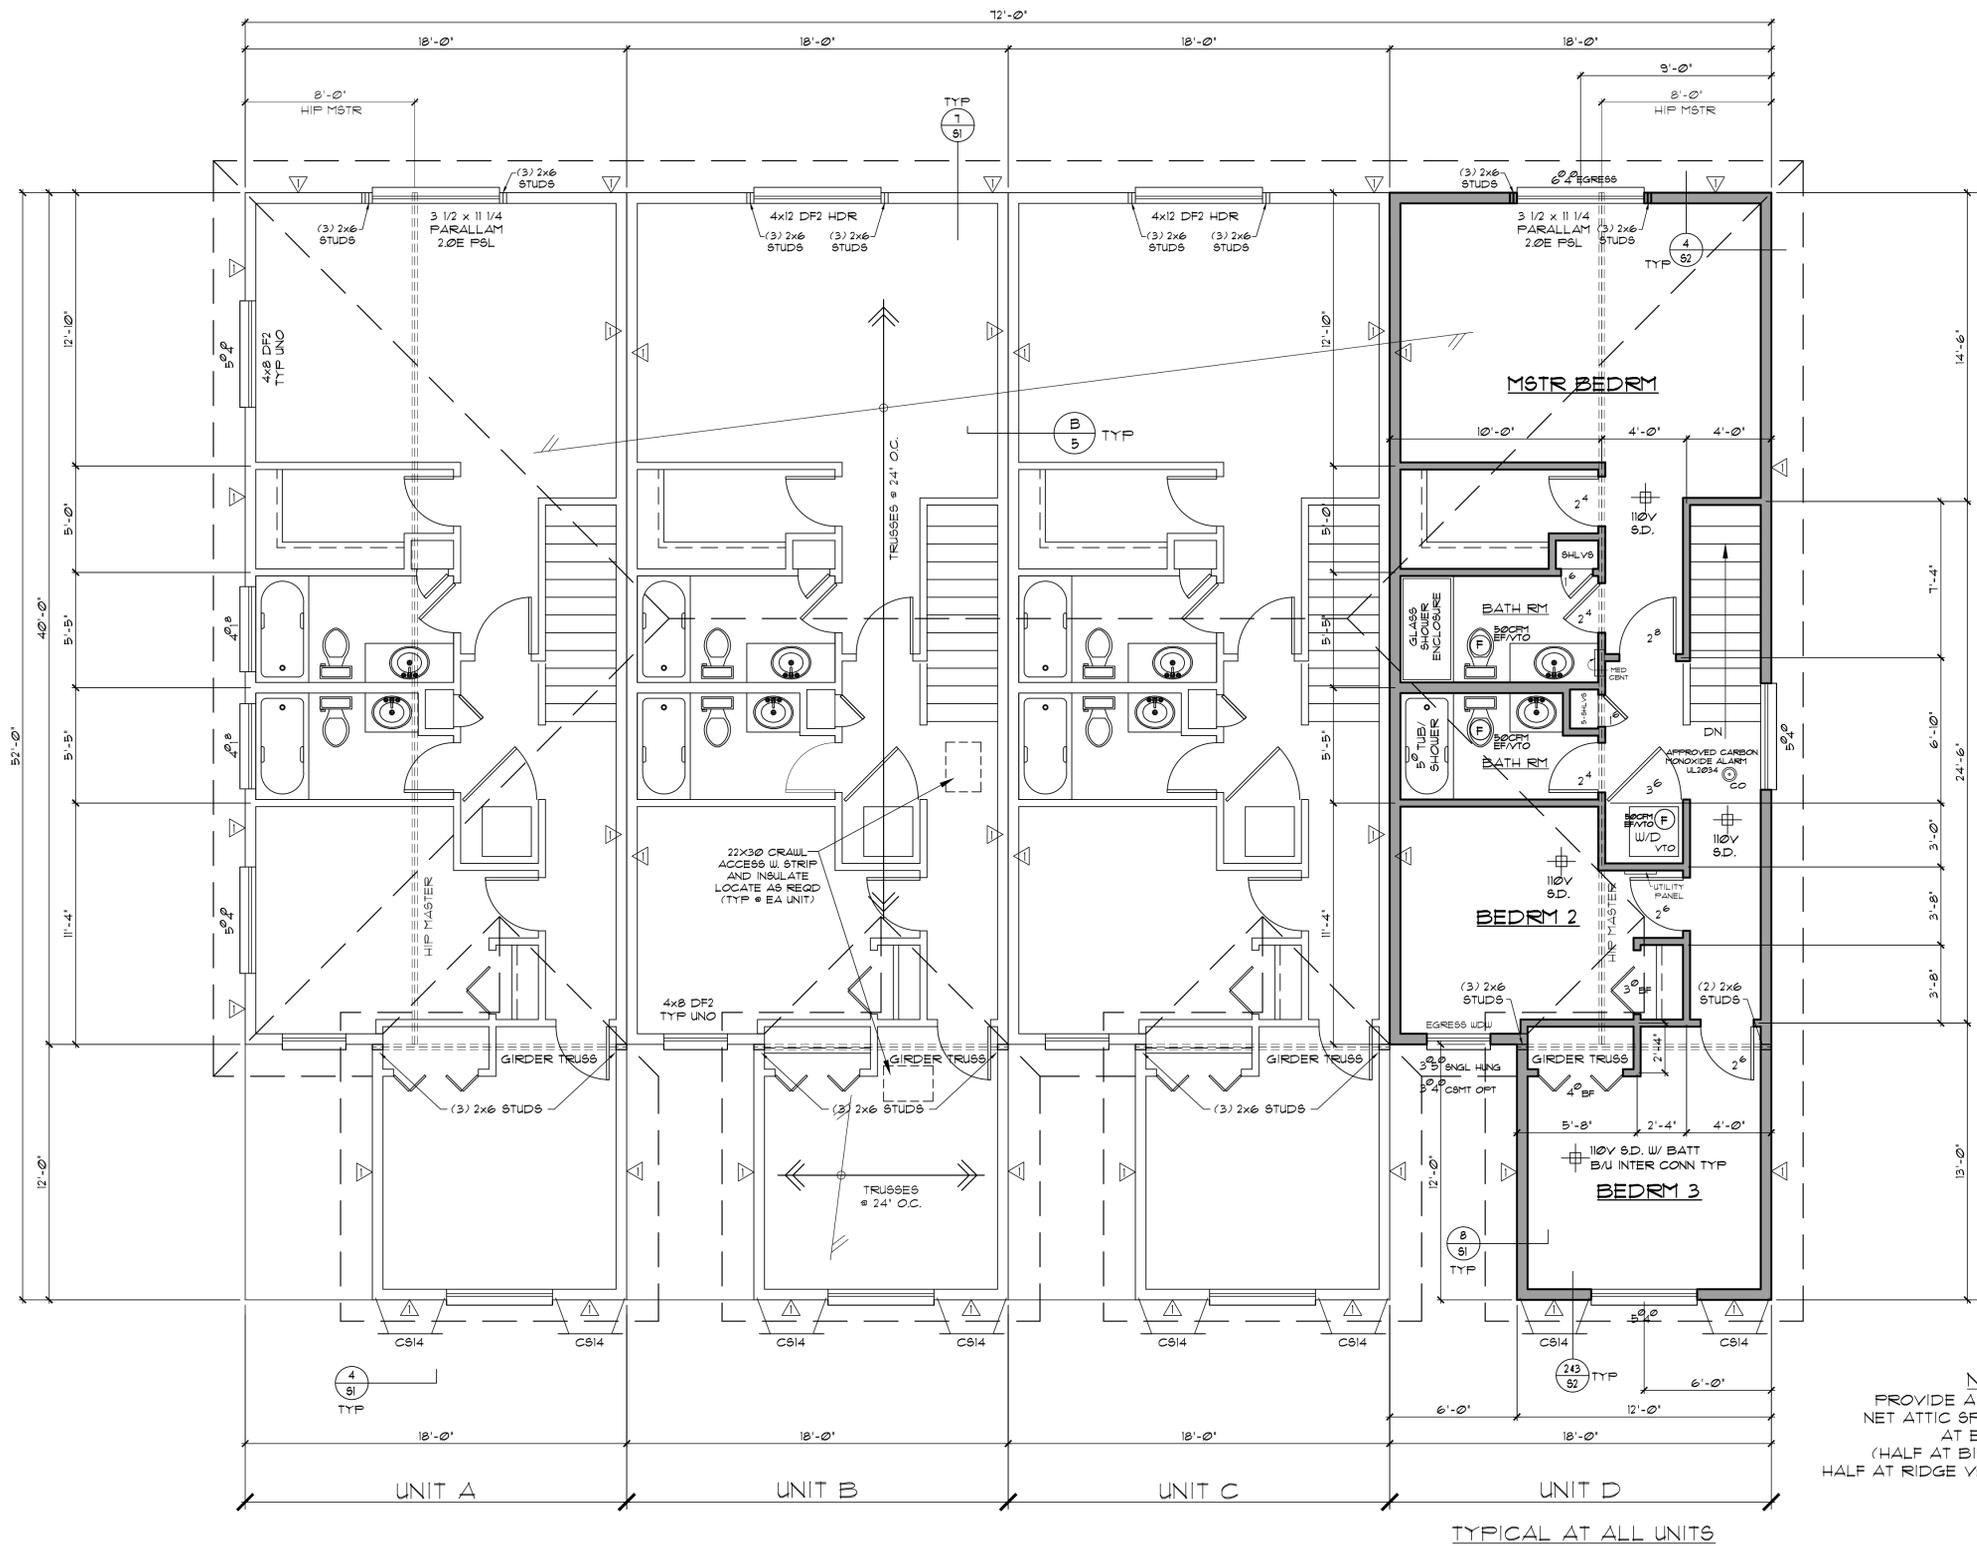

NOTE:
 PROVIDE A TOTAL OF 5.8 SF
 NET ATTIC SPACE VENTILATION
 AT EACH UNIT
 (HALF AT BIRD BLOCKS AND
 HALF AT RIDGE VENTS OR ROOF JACKS)

SECOND FLOOR PLAN
 1/4"=1'-0"

THE BUILDER / CONTRACTOR MUST VERIFY DIMENSIONS, SIZES AND DETAILS PRIOR TO CONSTRUCTION. THE ARCHITECT ASSUMES NO LIABILITY FOR PERMIT AND DOES NOT ASSUME LIABILITY FOR THESE DRAWINGS AND REGULATIONS SHALL SUPERSEDE THESE DRAWINGS AND WRITTEN DIMENSIONS HAVE PRECEDENCE OVER SCALE.

AMERICAN HOME PLANNERS
 RESIDENTIAL DESIGN AND DRAFTING SERVICE
 Custom Plans, Stock Plans, Remodels & Additions
 2812 Colby Avenue, Everett WA 98201 Phone: (425) 258-6400 Fax: (425) 742-8130
 email: plans@americanhomeplanners.com

BRADDOCK PROPERTIES
 SHARON ST, BURLINGTON WA 98233
QUADPLEX RESIDENTIAL