
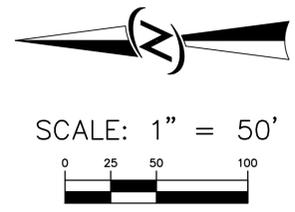


Exhibit "39"

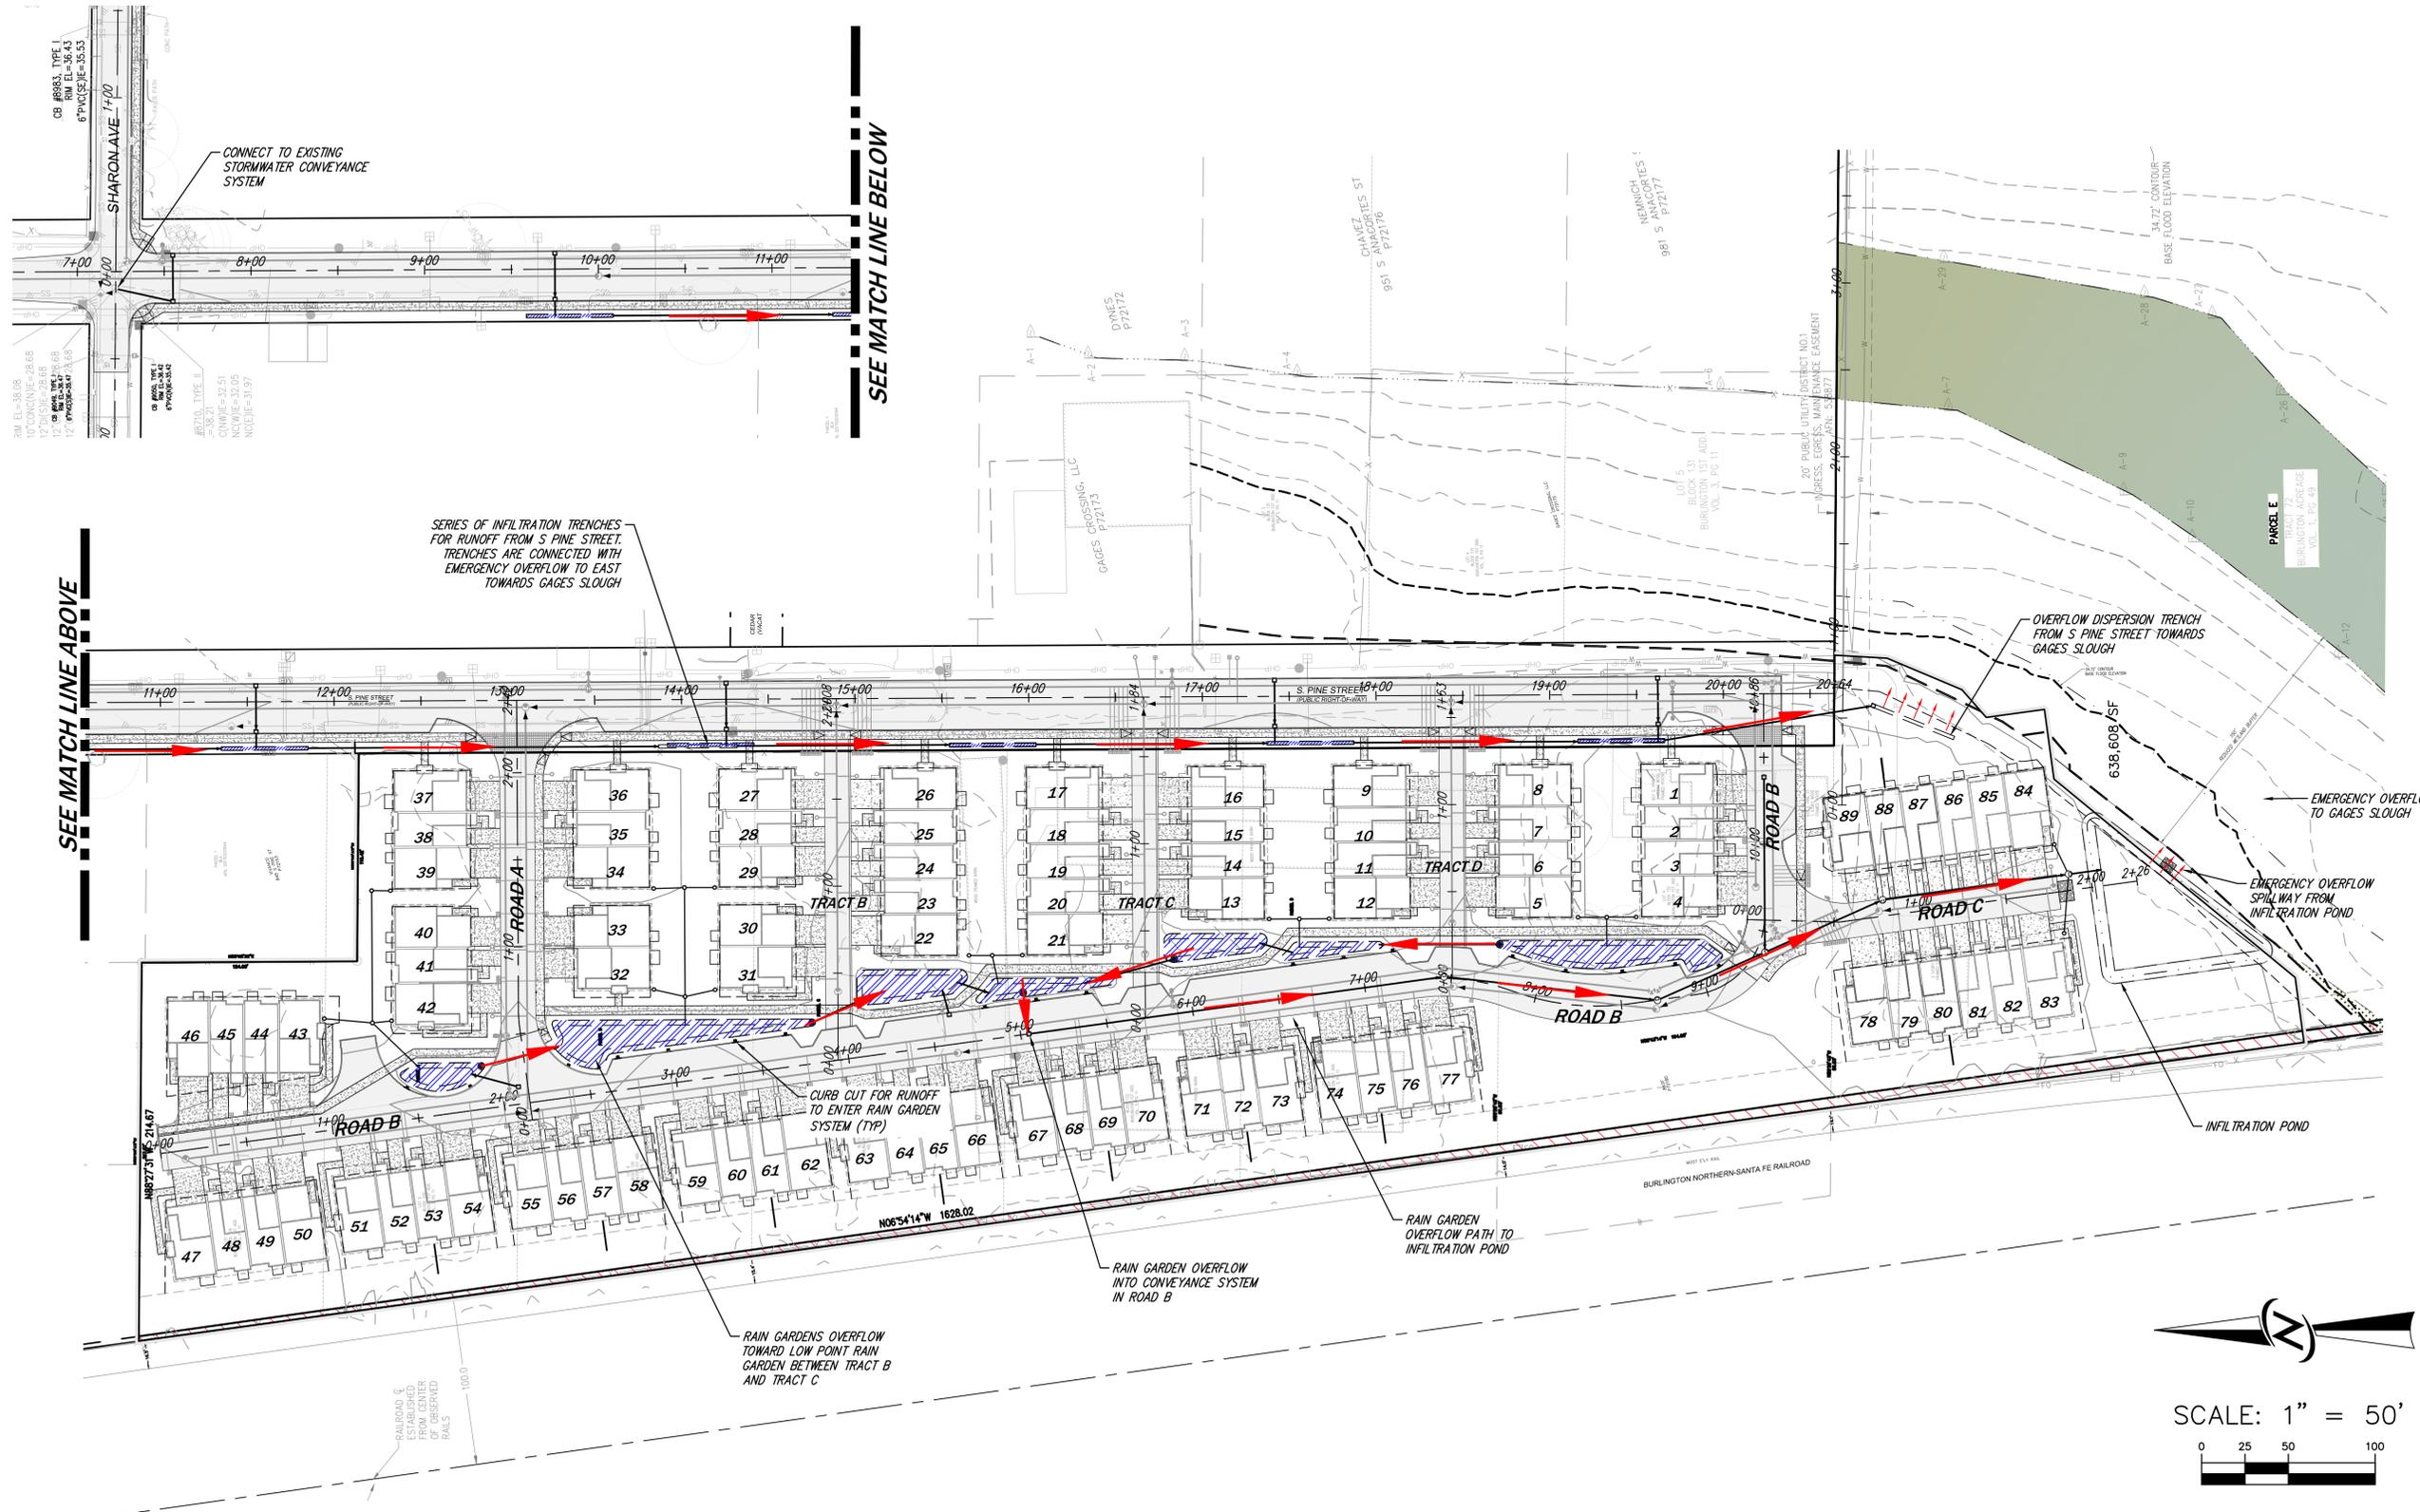

UNDERGROUND LOCATOR SERVICE
CALL BEFORE YOU DIG!
1-800-424-5555 (811)

DATE	SEE STAMP
DESIGNED	G.R.S.
DRAWN	L.G. WIGHT
APPROVED	GARY R. SHARBRUCH, P.E.
PROJECT MANAGER	GARY R. SHARBRUCH, P.E.

#	OF
C4.02	
PROJECT NUMBER	22127

STORM DRAINAGE EXHIBIT
DYNES FARM PROPERTIES

LANDED GENTRY HOMES AND COMMUNITIES
504 E. FAIRHAVEN AVE.
BURLINGTON, WASHINGTON 98223

CORE DESIGN
CIVIL ENGINEERING
LANDSCAPE ARCHITECTURE
PLANNING
SURVEYING
12100 NE 195th St, Suite 300, Bothell, Washington 98011, 425.885.7877