

Exhibit "6"



211 GATEWAY RD W
SUITE 208
NAPA, CA 94558
PROJECT CONTACT: CHET RUSIT
PHONE: 707.474.5630
EMAIL: CRUSIT@PMGDC.COM
JEFF LEIDERMAN, ARCHITECT
PM DESIGN GROUP, INC.

SEAL:

CONSULTANT:



PROTOTYPE P6-AV
SCHEME A
VERSION 2024-1.0


RAISING CANE'S
RESTAURANT NO.: #C1344
1075 S Burlington Blvd
Burlington, WA

REV	DATE	DESCRIPTION
07/02/25		ENTITLEMENT SUBMITTAL
XX	XX	

DRAWN BY: XX
CHECKED BY: XX
ARCH. PROJECT NO.: RAC24062.0
SHEET NAME:
SITE PHOTOMETRIC CALCULATIONS PLAN
SHEET NUMBER:

E1.01A

ENTITLEMENT SUBMITTAL: 07/02/25

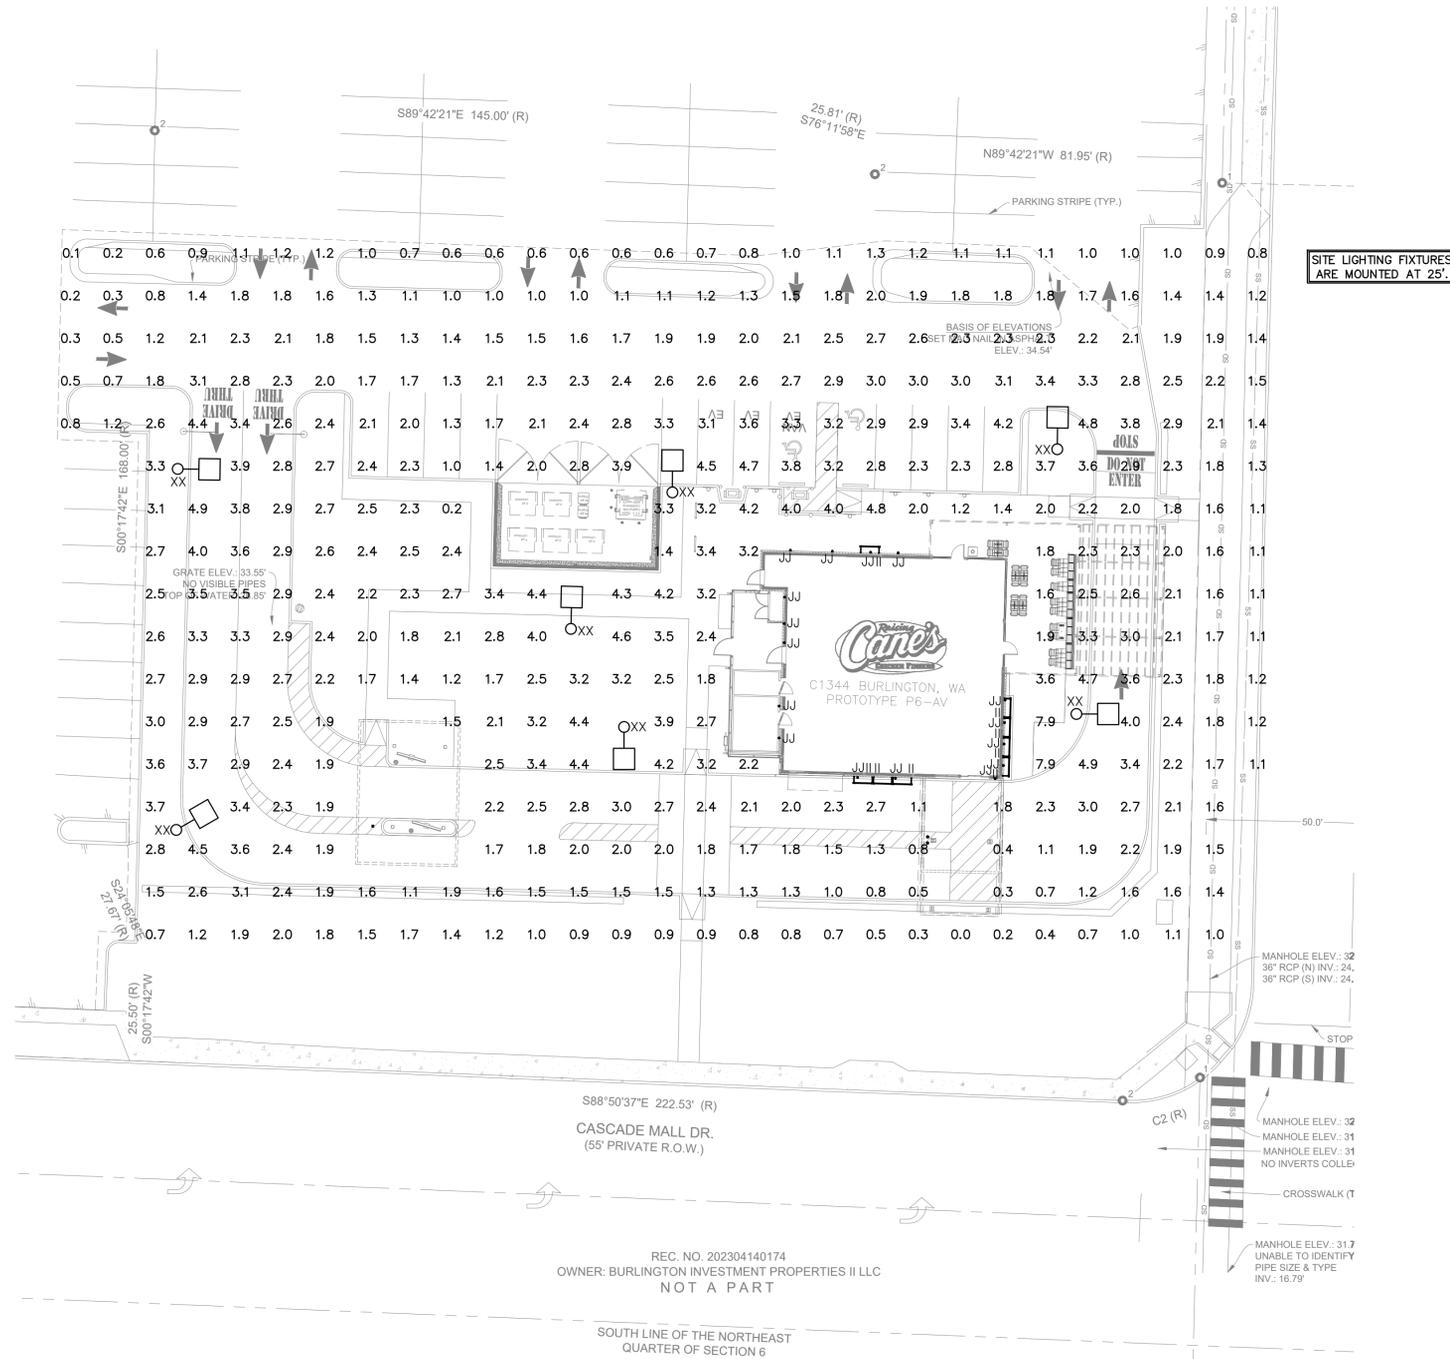

RSX1 LED Area Luminaire




Color	Temp
White	3000K
Neutral	4000K
Black	5000K

Introduction

The new RSX LED Area family delivers maximum value by providing significant energy savings, long life and outstanding photometric performance at an affordable price. The RSX1 delivers 7,000 to 17,000 lumens allowing it to replace 70W to 400W HID luminaires. The RSX features an integral universal mounting mechanism that allows the luminaire to be mounted on most existing drill hole patterns. This "no-drill" solution provides significant labor savings. An easy-access door on the bottom of mounting arm allows for wiring without opening the electrical compartment. A mast arm adaptor, adjustable integral slipfitter and other mounting configurations are available.

Specifications

EPA (ft²@0°): 0.57 ft² (0.05 m²)
Length: 21.8" (55.4 cm) (SPA mount)
Width: 13.3" (33.8 cm)
Height: 3.0" (7.6 cm) Main Body
7.2" (18.4 cm) Arm
Weight: 22.0 lbs (10.0 kg)

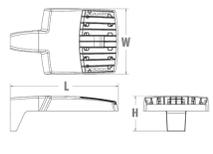

Ordering Information

EXAMPLE: RSX1 LED P4 40K R3 MVOLT SPA DDBXD

Series	Performance Package	Color Temperature	Distribution	Voltage	Mounting
RSX1 LED	P1	300K	R2	MVOLT (120V-277V)	SPA
	P2	400K	R3	HVOLT (347V-480V) ¹	RPA
	P3	500K	R3S	XVOLT (277V-480V) ¹	MA
	P4		R4	(use specific voltage for options as noted)	IS
			R4S	120 ¹ 277 ¹	WBA
			RS	208 ¹ 347 ¹	WBASC
			R5S	240 ¹ 480 ¹	AASP
			AFR		AASP
			AFR90		AMWS
			AFRL90		AMWS

Options

Shipped Installed	Shipped Separately	Finish
HS	MS	DDBXD
PE	MSRZ	DLXD
PER	PIRHH	DWAD
PER7	BAA	DWHD
CE34		DDBXD
SF		DLRBD
DF		DNATXD
SPROXY		DWAGD
FAO		
DMG		

LITHONIA LIGHTING
One Lithonia Way • Conyers, Georgia 30012 • Phone: 1-800-755-SERV (3787) • www.aaculight.com
Lithonia RSX1 Area LED Rev. 06/16/22 Page 1 of 9



SEAL:

CONSULTANT:



RAISING CANE'S
RESTAURANT NO.: #C1344
1075 S Burlington Blvd
Burlington, WA

PROTOTYPE P6-AV
SCHEME A
VERSION 2024-1.0

REV	DATE	DESCRIPTION
▲	07/02/25	ENTITLEMENT SUBMITTAL
XX	XX	

DRAWN BY: XX
CHECKED BY: XX
ARCH. PROJECT NO.: RAC24062.0
SHEET NAME: SITE PHOTOMETRIC CALCULATIONS PLAN
SHEET NUMBER:

E1.01B

FIXTURE "JJ"

MEGA - model: CI-WS-W70612
Custom LED Exterior Sconce

PRODUCT DESCRIPTION
A purposeful asymmetrical wall mounted up or down light design brightly illuminates walkways and provides security with an attractive simple architectural form.

FEATURES

- Luminaire may be rotated 180° when mounting
- ADA compliant for low profile design
- ETL & cETL wet location listed, IP65 rated
- Up or down light
- Dark Sky friendly
- Aluminum construction
- Full range dimming when used with compatible dimmers*
- Driver located in inside fixture
- Universal driver (120V-220V-277V)
- 60,000 hour rated life
- Color Temp: 3000K
- CR: 90

ORDER NUMBER

Model	Height	Wattage	Voltage	LED Lumens	Delivered Lumens	Finish
CI-WS-W70612	11"	23W	120V-220V-277V	845	610	BK Black

Example: CI-WS-W70612-BK

* - Refer to dimmer compatibility report for more details.

MODERN FORMS
A WAC LIGHTING COMPANY

Fixture Type:

Catalog Number:

Project:

Location:

SPECIFICATIONS

Construction: Aluminum

Light Source: High output LED.

Finish: Black (BK)

Standards: ETL & cETL wet location listed IP 65, ADA compliant.

modernforms.com
Phone (800) 526-2588
Fax (800) 526-2585

Headquarters/Eastern Distribution Center
44 Harbor Park Drive
Port Washington, NY 11050

Central Distribution Center
1600 Distribution Ct
Lithia Springs, GA 30122

Western Distribution Center
1750 Archibald Avenue
Ontario, CA 91766

WAC Lighting retains the right to modify the design of our products at any time as part of the company's continuous improvement program. NOV 2017

FIXTURE "II"

Styk Exterior Wall - Stem

SEW12146 2 in

DESCRIPTION **PART # SEW 12146 3FT-L43W-AN08 120-277V 30K 3FT OAP 18" - DF MCS**

Styk was built to provide the most lumens with the smallest luminaire package, while optimizing life. Not limited to decorative lighting, effective functional lighting is provided through the optimal light control in this minimal package. It's three optical offerings enable tremendous flexibility including wall washing, wall grazing, and asymmetric lighting solutions. It is excellent at lighting signs and facades. The family features wall, ceiling, and pendant models in a variety of stylish, clean mounting options. Available in 1' to 8' lengths, Styk can be mounted individually or configured in runs.

FEATURES & BENEFITS

- A forward throw option, for even wall wash illumination, is standard
- Symmetrical optic options are available for more volumetric illumination
- Lamp body can be rotated up to 330° and locks into position for precise fixture alignment
- Up to 1,120 lumens delivered per foot
- Anodized finish provides durable corrosion protection
- All visible fasteners are flush mounted, providing a clean design
- Handcrafted in USA

SPECIFICATIONS

- LIGHT SOURCE:** IP66 white LED light engine
- LUMEN MAINTENANCE:** L70 life = 50,000+ hours
- CCT:** 3000K, 3500K, or 4000K
- VOLTAGE:** 120-277V standard
- DRIVER:** Includes remote Class II power supply and enclosure. Black power cord standard unless otherwise specified. Each module requires connection to a 24V constant voltage power supply; modules over 60W may require multiple power supplies/feeds.
- DIMMING:** 0-10V controls standard to 10% on LED light engines
- EMERGENCY:** Emergency battery remote optional
- INTEGRATED SURGE PROTECTION:** LED components are protected against minor surge events

SPI LIGHTING
PROJECT DETAILS

JOB NAME:

TYPE:

NOTES:

SEW12146 2 in

JOB NAME:

TYPE:

NOTES:

JOB NAME:

TYPE:

NOTES:

P.262.242.1420 | SPIteam@spilighting.com | Last Revised: 12/18/2018 | Design Rights Reserved | SEW12146 | 1 of 6

